




GROUND FLOOR PLAN

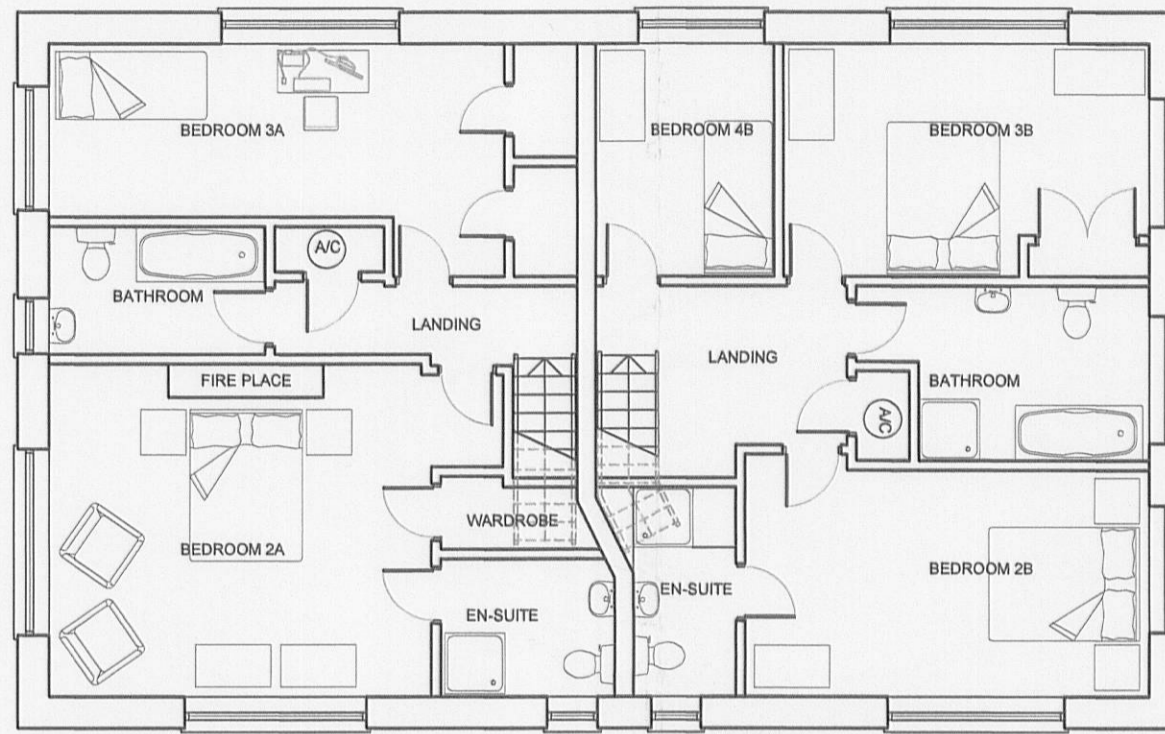

FIRST FLOOR PLAN

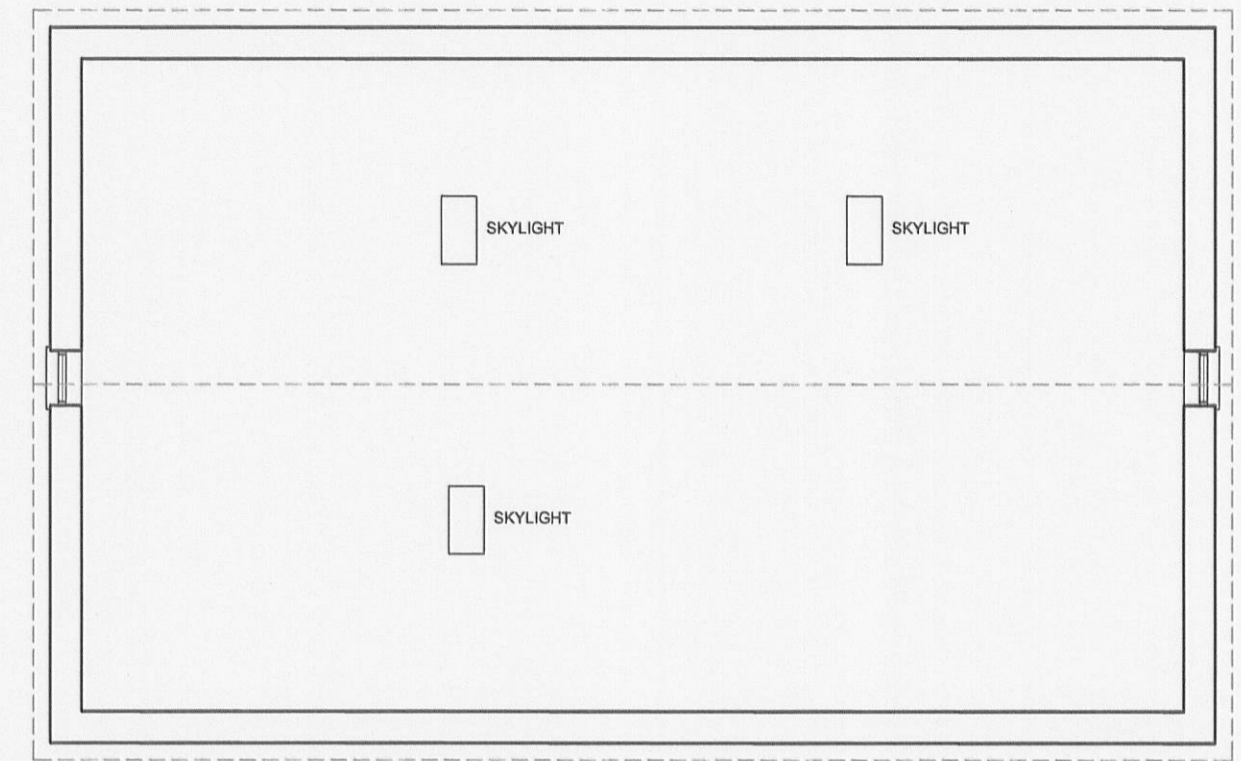


ATTIC FLOOR PLAN

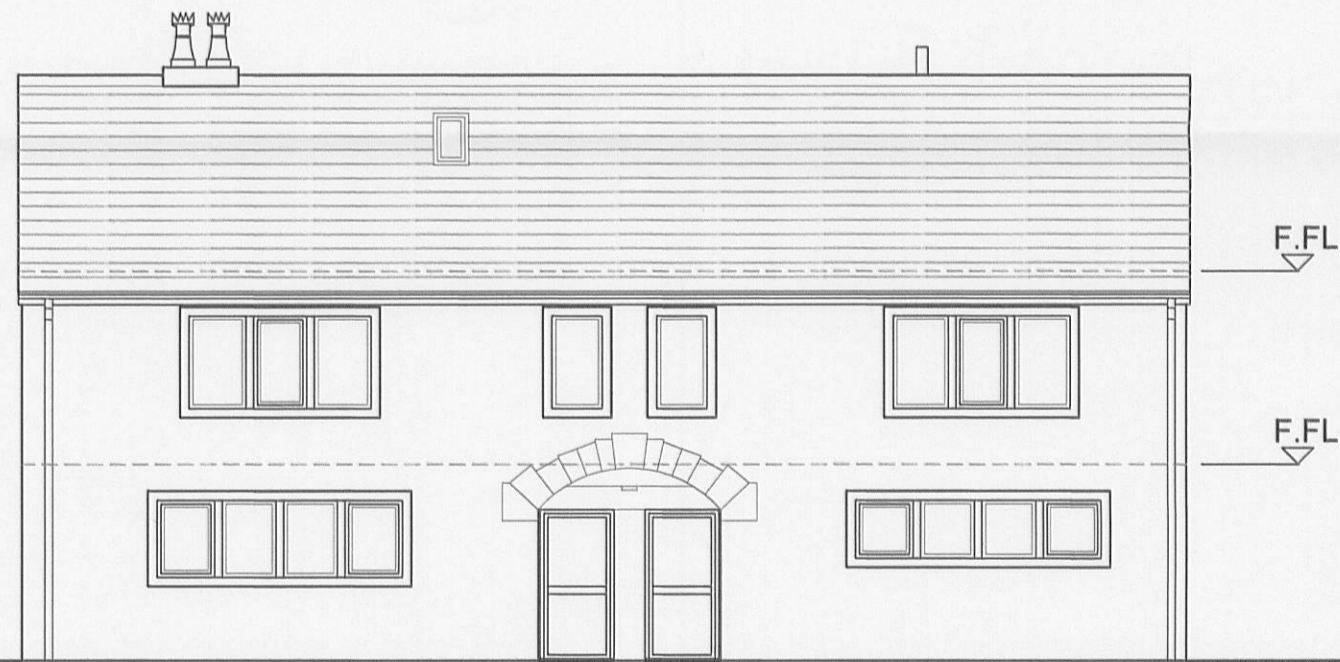

FRONT ELEVATION



SIDE ELEVATION

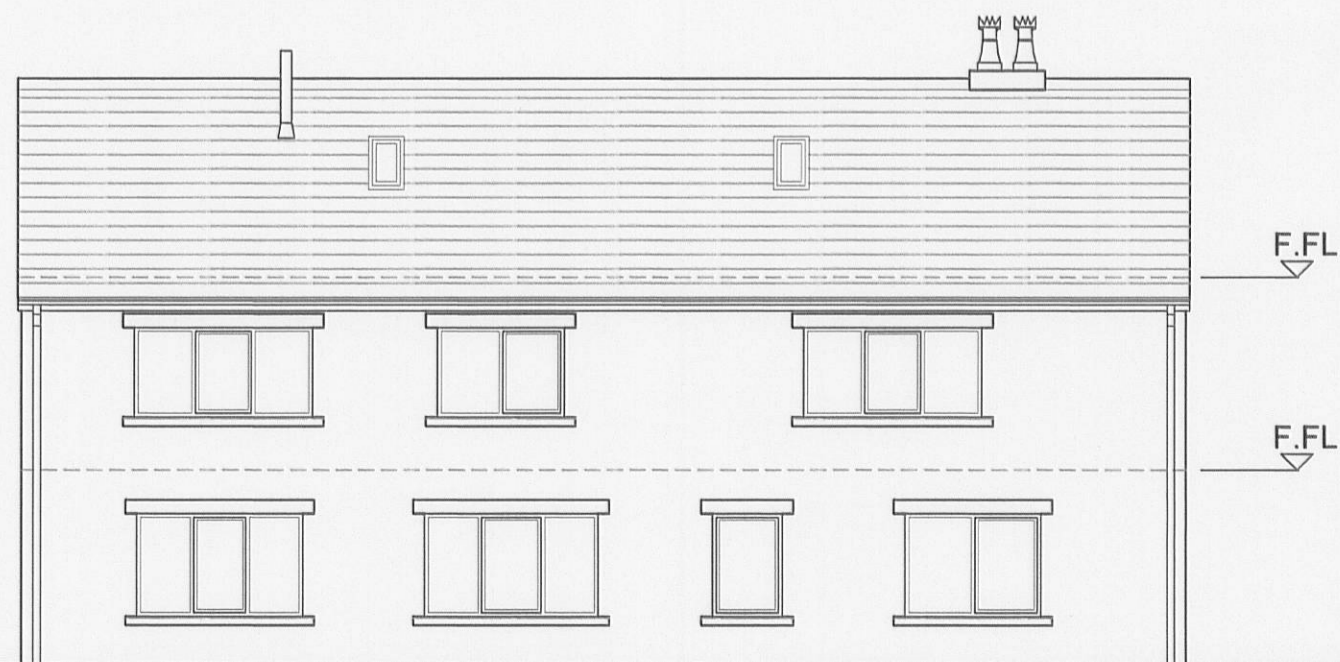

REAR ELEVATION



SIDE ELEVATION

320100238P



Rev	Details	Alt.	Date/Chk
-	-	-	-
CLIENT SOUTH LAKELAND PARKS			
PROJECT PROPOSED CHANGE OF USE TODBER CARAVAN PARK GISBURN			
DRAWING PROPOSED FLOOR PLANS AND ELEVATIONS			
DRAWING NUMBER 09/1245/02		SCALE 1:100 @ A2	DATE JULY 09
REVISION -		DRAWN BY MAC	CHECKED BY -

turnbull tweedale
architects
31 Oaken Lanes
Codsall, South Staffs
Wolverhampton
WV8 2AW
turnbull tweedale
architects
31 Oaken Lanes
Codsall, South Staffs
Wolverhampton
WV8 2AW
turnbull tweedale
architects
31 Oaken Lanes
Codsall, South Staffs
Wolverhampton
WV8 2AW