


320100636P

PROPOSED FIRST FLOOR

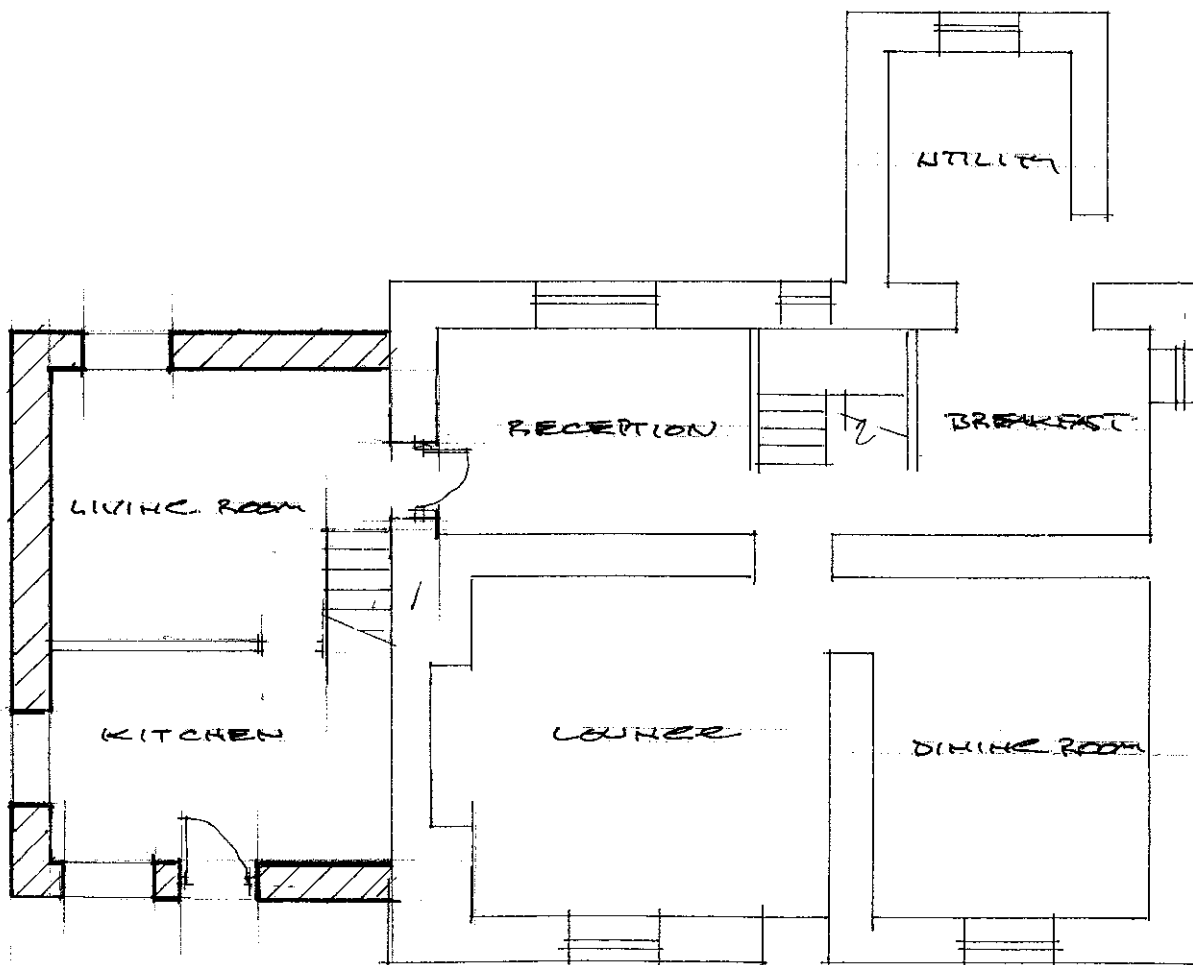


PROPOSED GROUND FLOOR

ENCLOSURE HEAD FARM. DAYTHORNE
 PROPOSED 2 STOREY EXTENSION
 DRAWING NO 6009 SCALE 1:100

PROPOSED FARMHOUSE EXTENSION
ENGLANDS HEAD FARM, PRYTHWELL.
SCALE 1-100 DWG NO 600B


320100636P

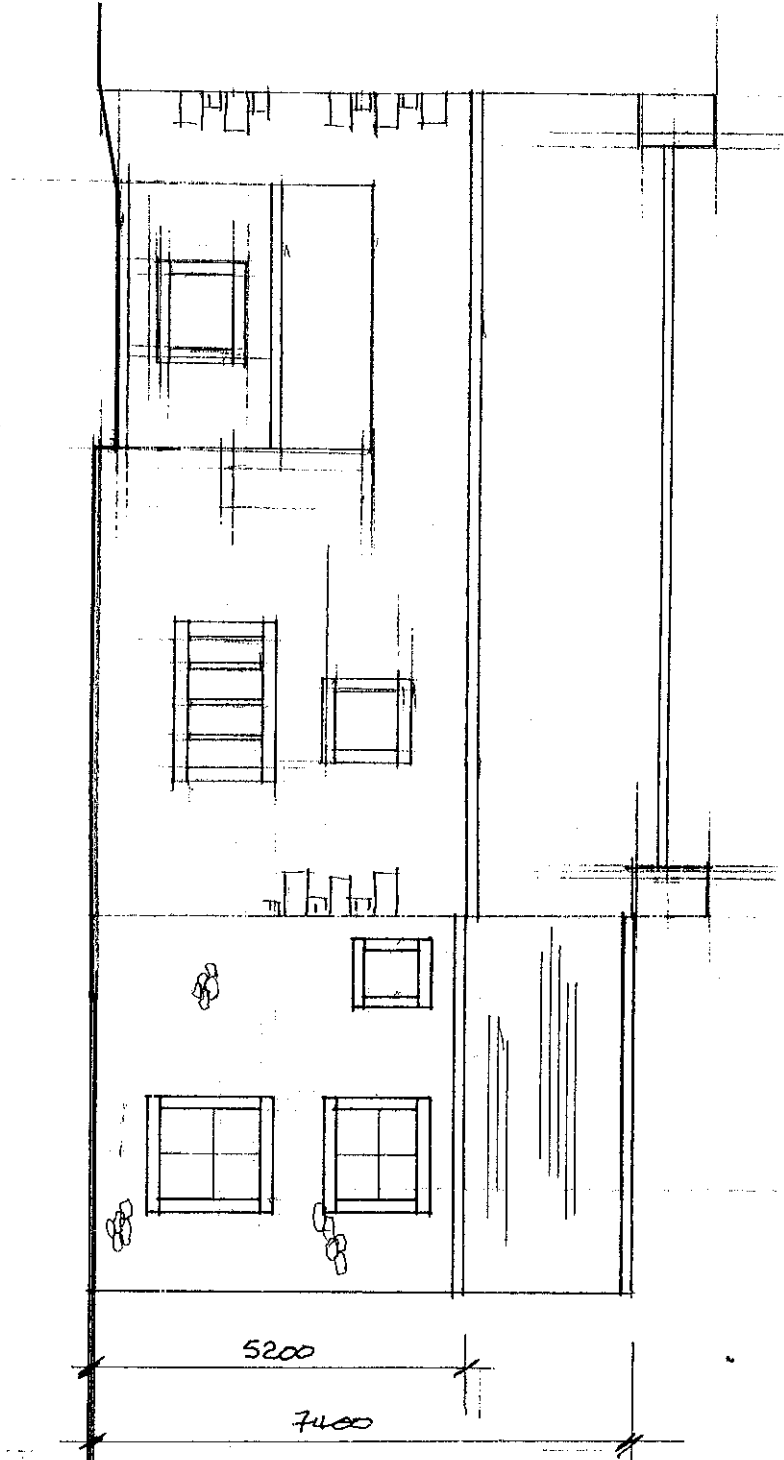

NORTH WEST (PROPOSED)


PROPOSED FARMHOUSE EXTENSION
REBLANDS HEAD FARM PARTHURNE
SCALE: 1-100 DIRE NO 6007.

320100636P

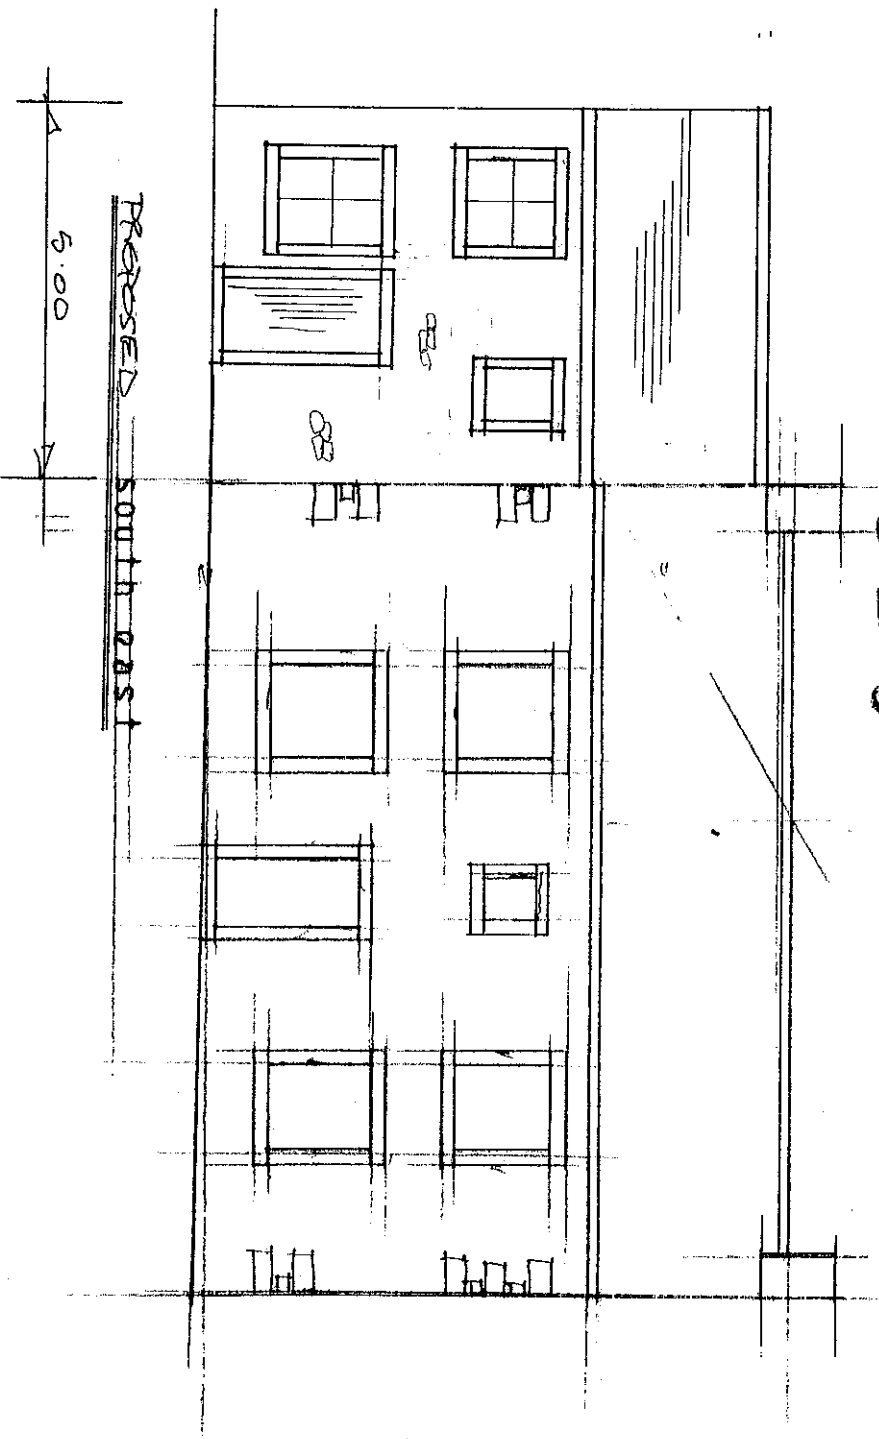

PROPOSED BARNHOUSE EXTENSION
FELWINDS HEAD FARM, PLYMOUTH.
SCALE 1/100 DWG NO 6009

320100636P

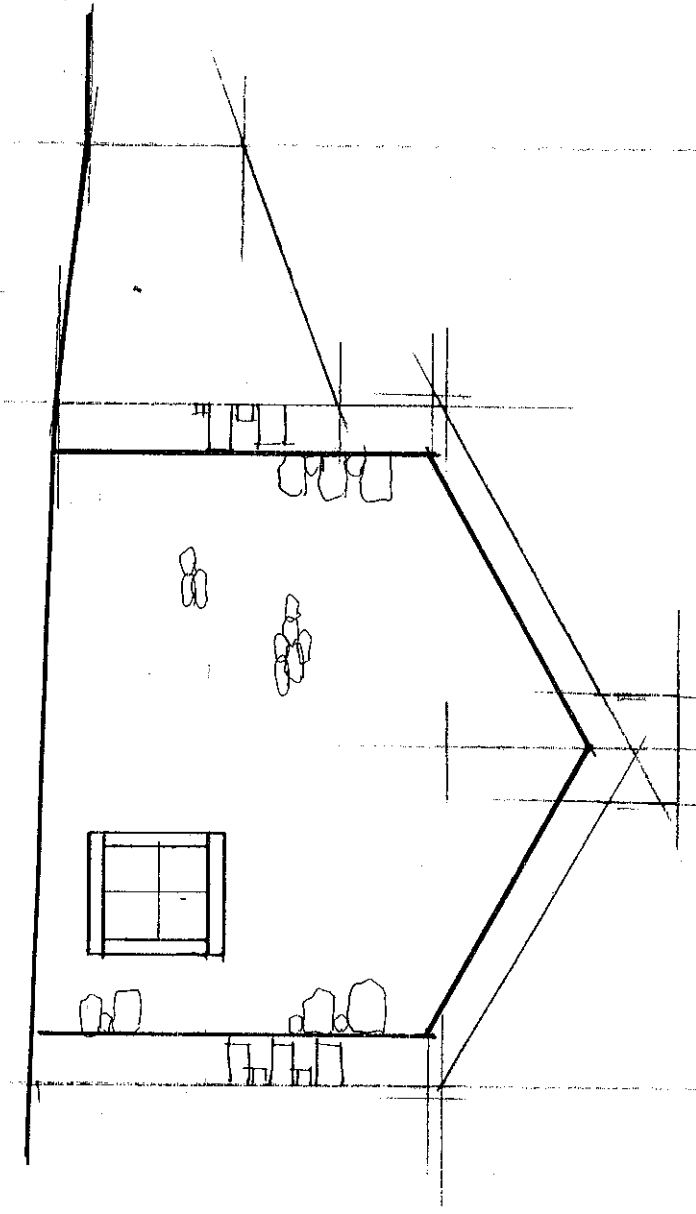

PROPOSED SOUTH WEST ELEVATION