


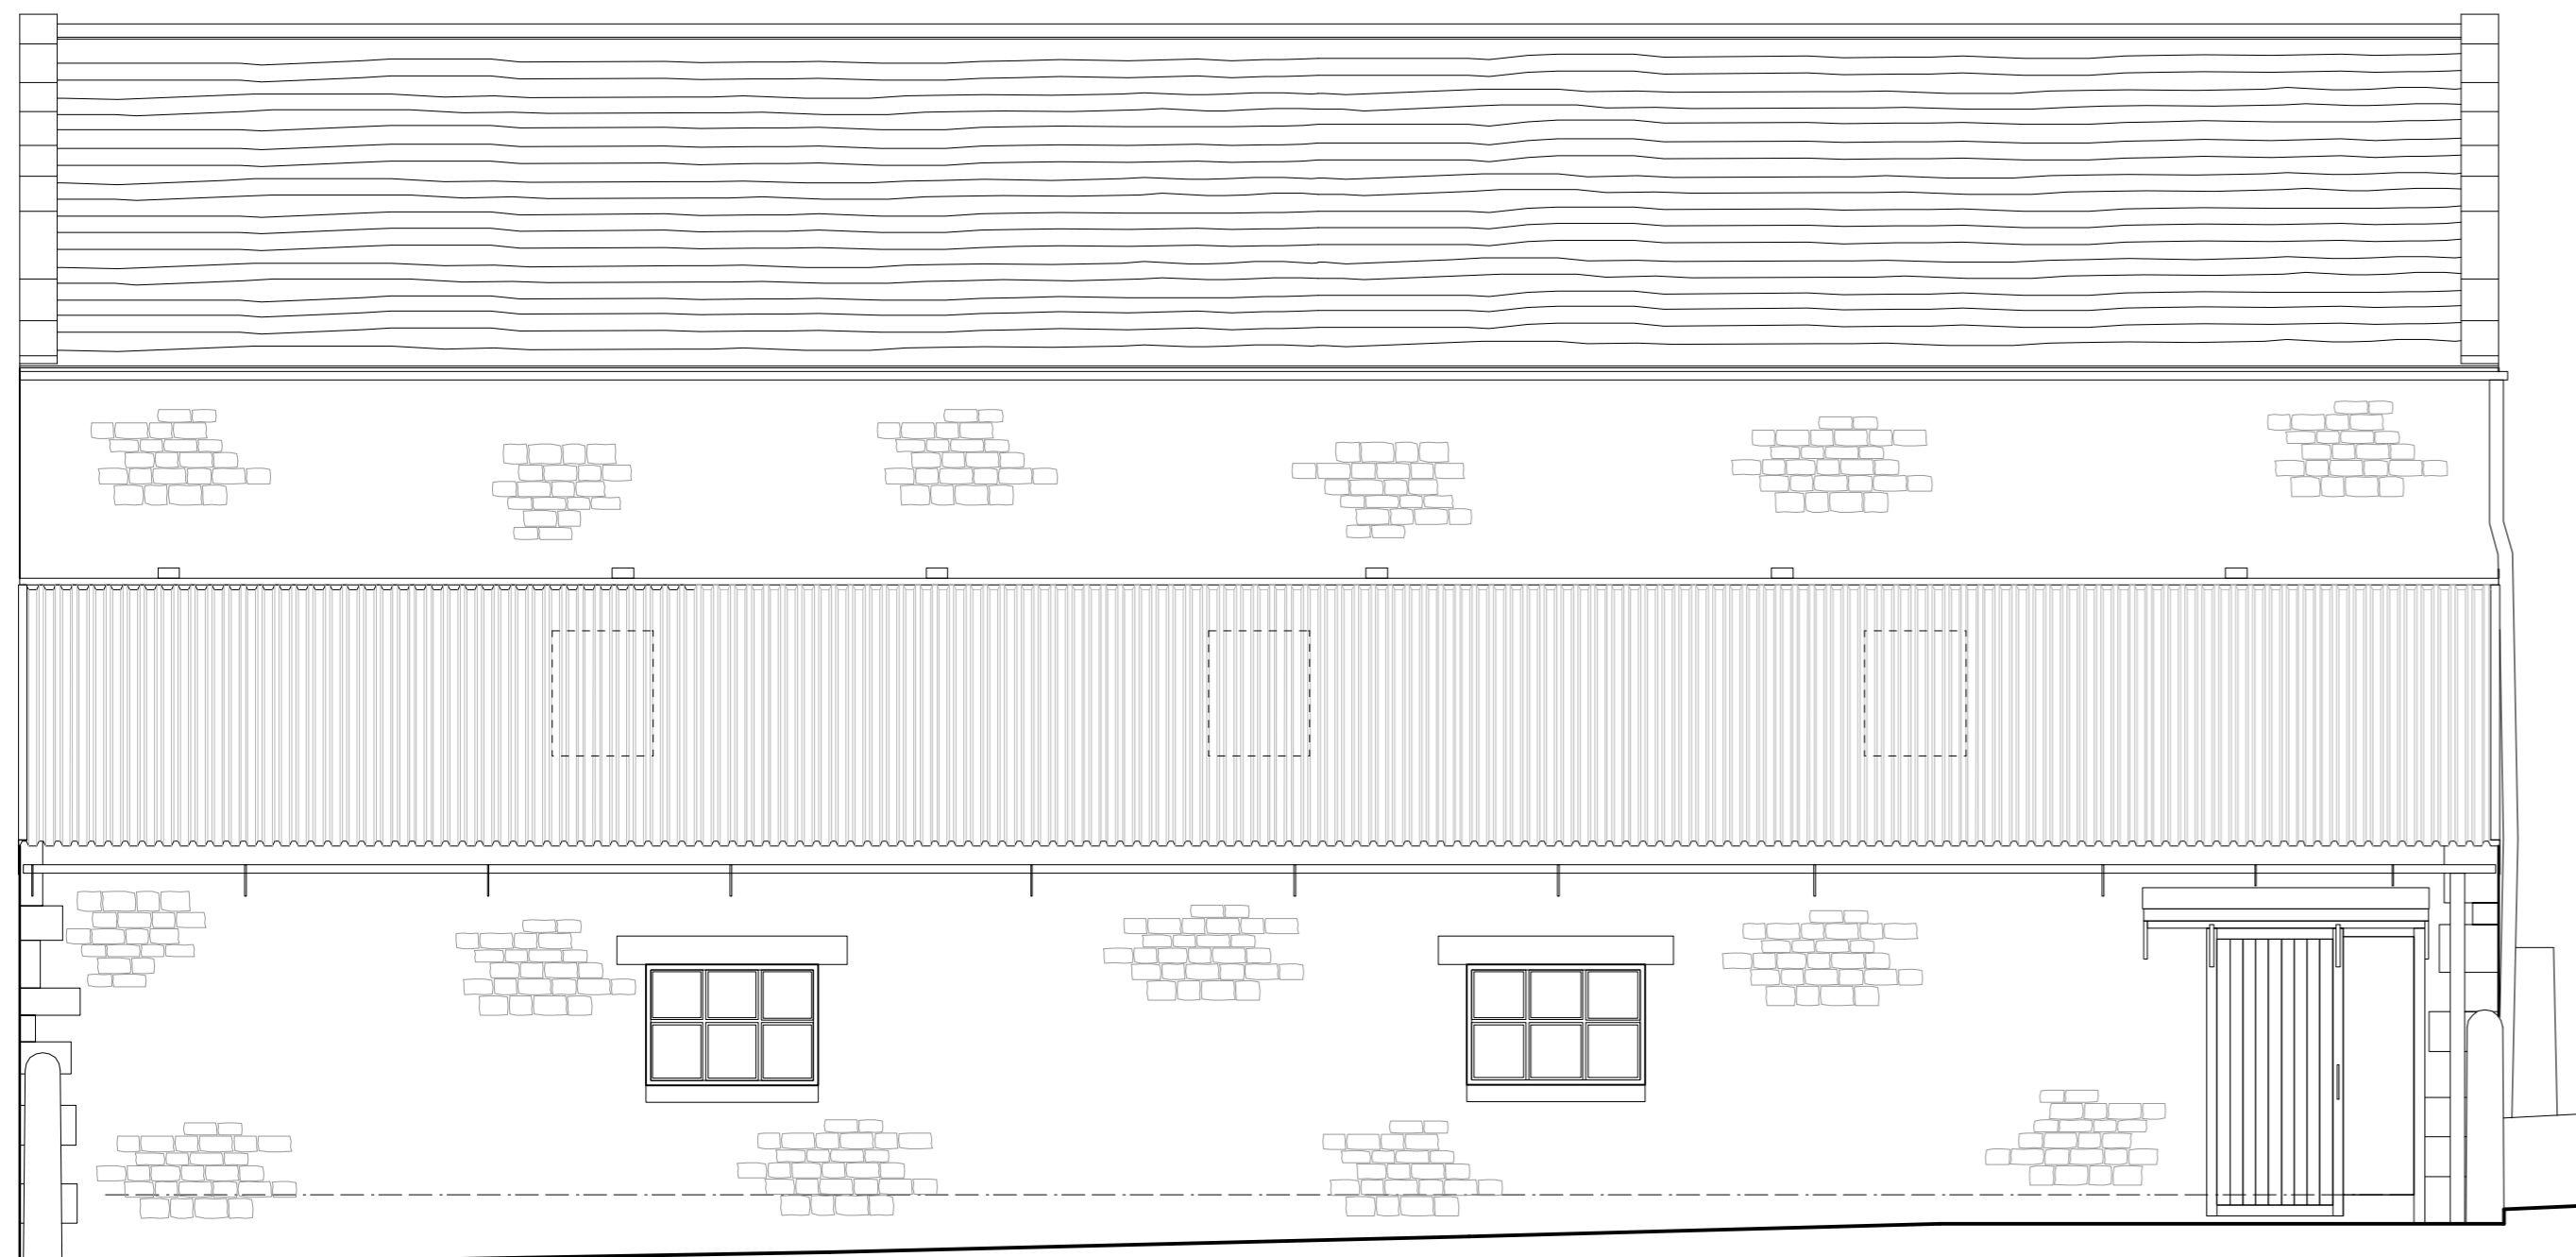

Existing South Elevation - 1:50



Existing East Elevation - 1:50



Existing North Elevation - 1:50



Existing West Elevation - 1:50

Rev	Date	Description
-	-	-

Wittons Farm
Forest Beck, Bolton-by-Bowland

Existing Elevations

Drwg. No.: 1822.E.004 Rev.:-

Date: Nov '11 Scale: 1:50@A1

IWA Architects

Waterloo Mill, Waterloo Road, Clitheroe, Lancashire, BB7 1LR.

t: +44 (0) 1200 423487
f: +44 (0) 1200 458278
e: admin@iwarhitects.co.uk
w: www.iwarhitects.co.uk

This drawing is the property of IWA Architects. Copyright is reserved by them and the drawing is issued on condition that it is not copied either wholly or in part without the consent in writing of IWA Architects.

Dimensions should not be scaled. All dimensions to be checked on site by the contractor before commencement of the relevant part of the work.

