


Existing Ground Floor Plan - 1:50

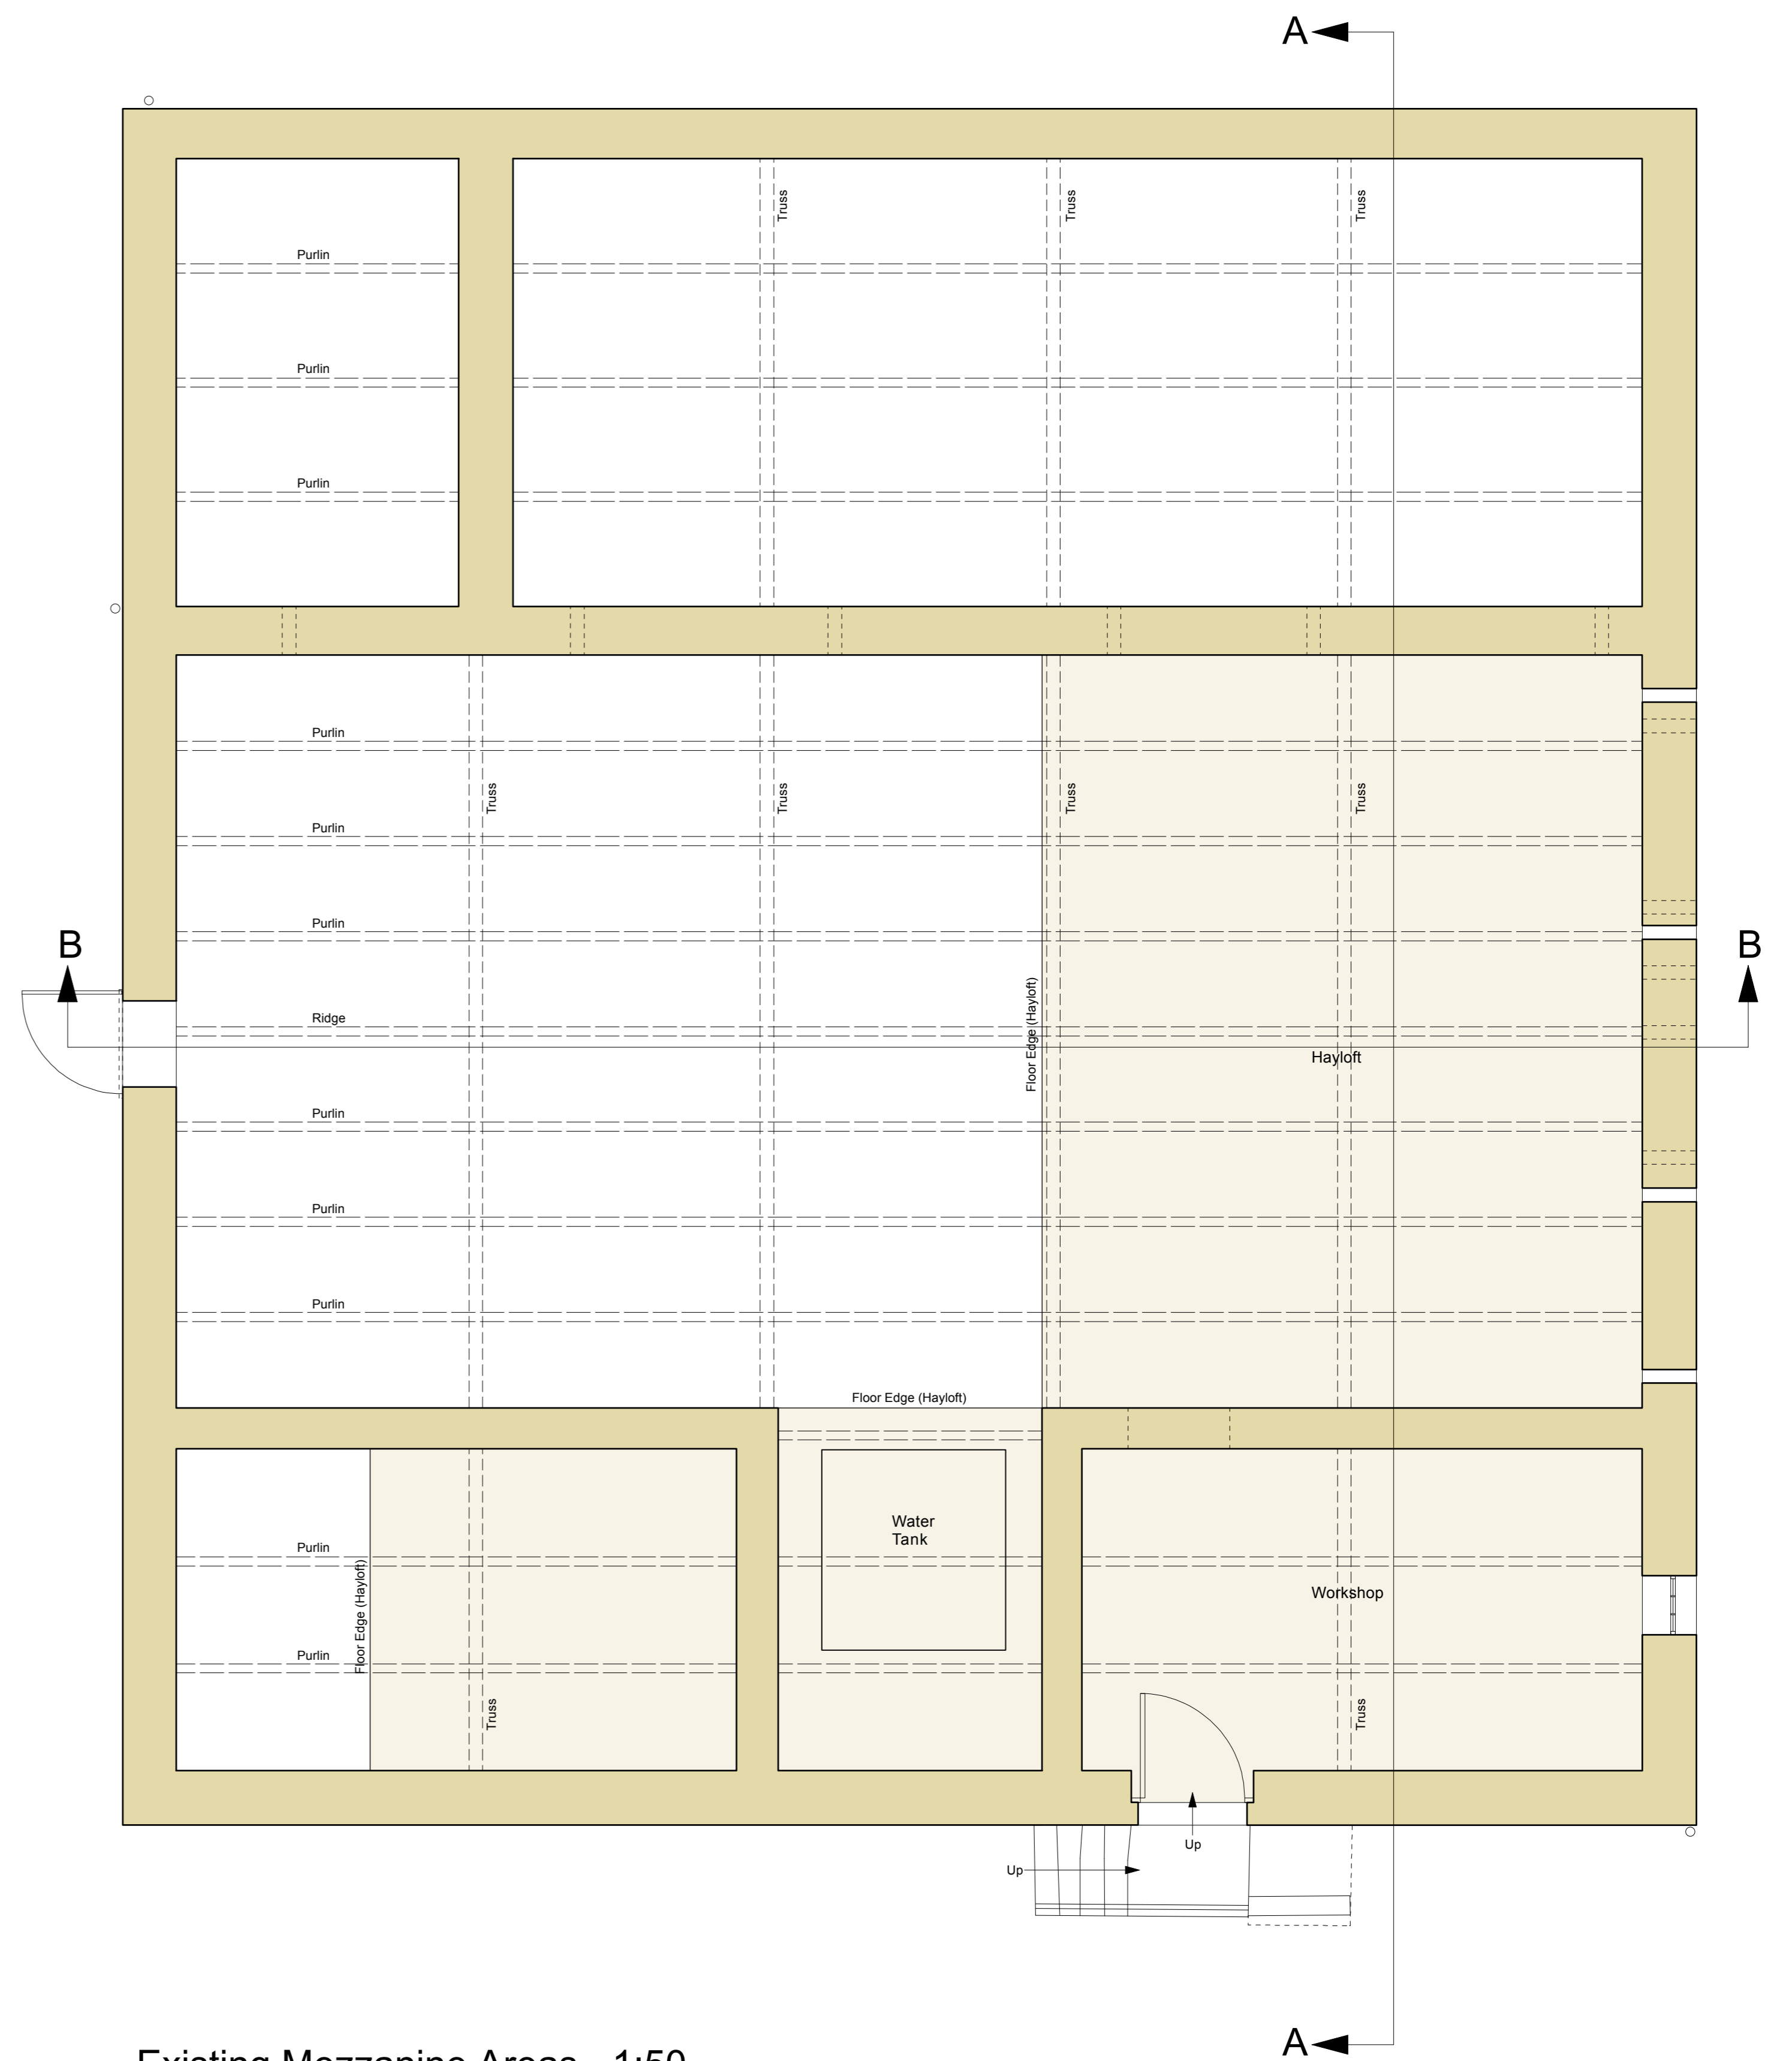

Existing Mezzanine Areas - 1:50

Rev.	Date	Description
-	-	-

Wittons Farm
Forest Beck, Bolton-by-Bowland

Existing Plans

Drwg. No.: 1822.E.003 Rev.:-

Date: Nov '11 Scale: 1:50@A1

IWA Architects
Waterloo Mill, Waterloo Road, Clitheroe, Lancashire, BB7 1LR.

t: +44 (0) 1200 423487
f: +44 (0) 1200 458278
e: admin@iwarchitects.co.uk
w: www.iwarchitects.co.uk

