




Proposed South Elevation - 1:50

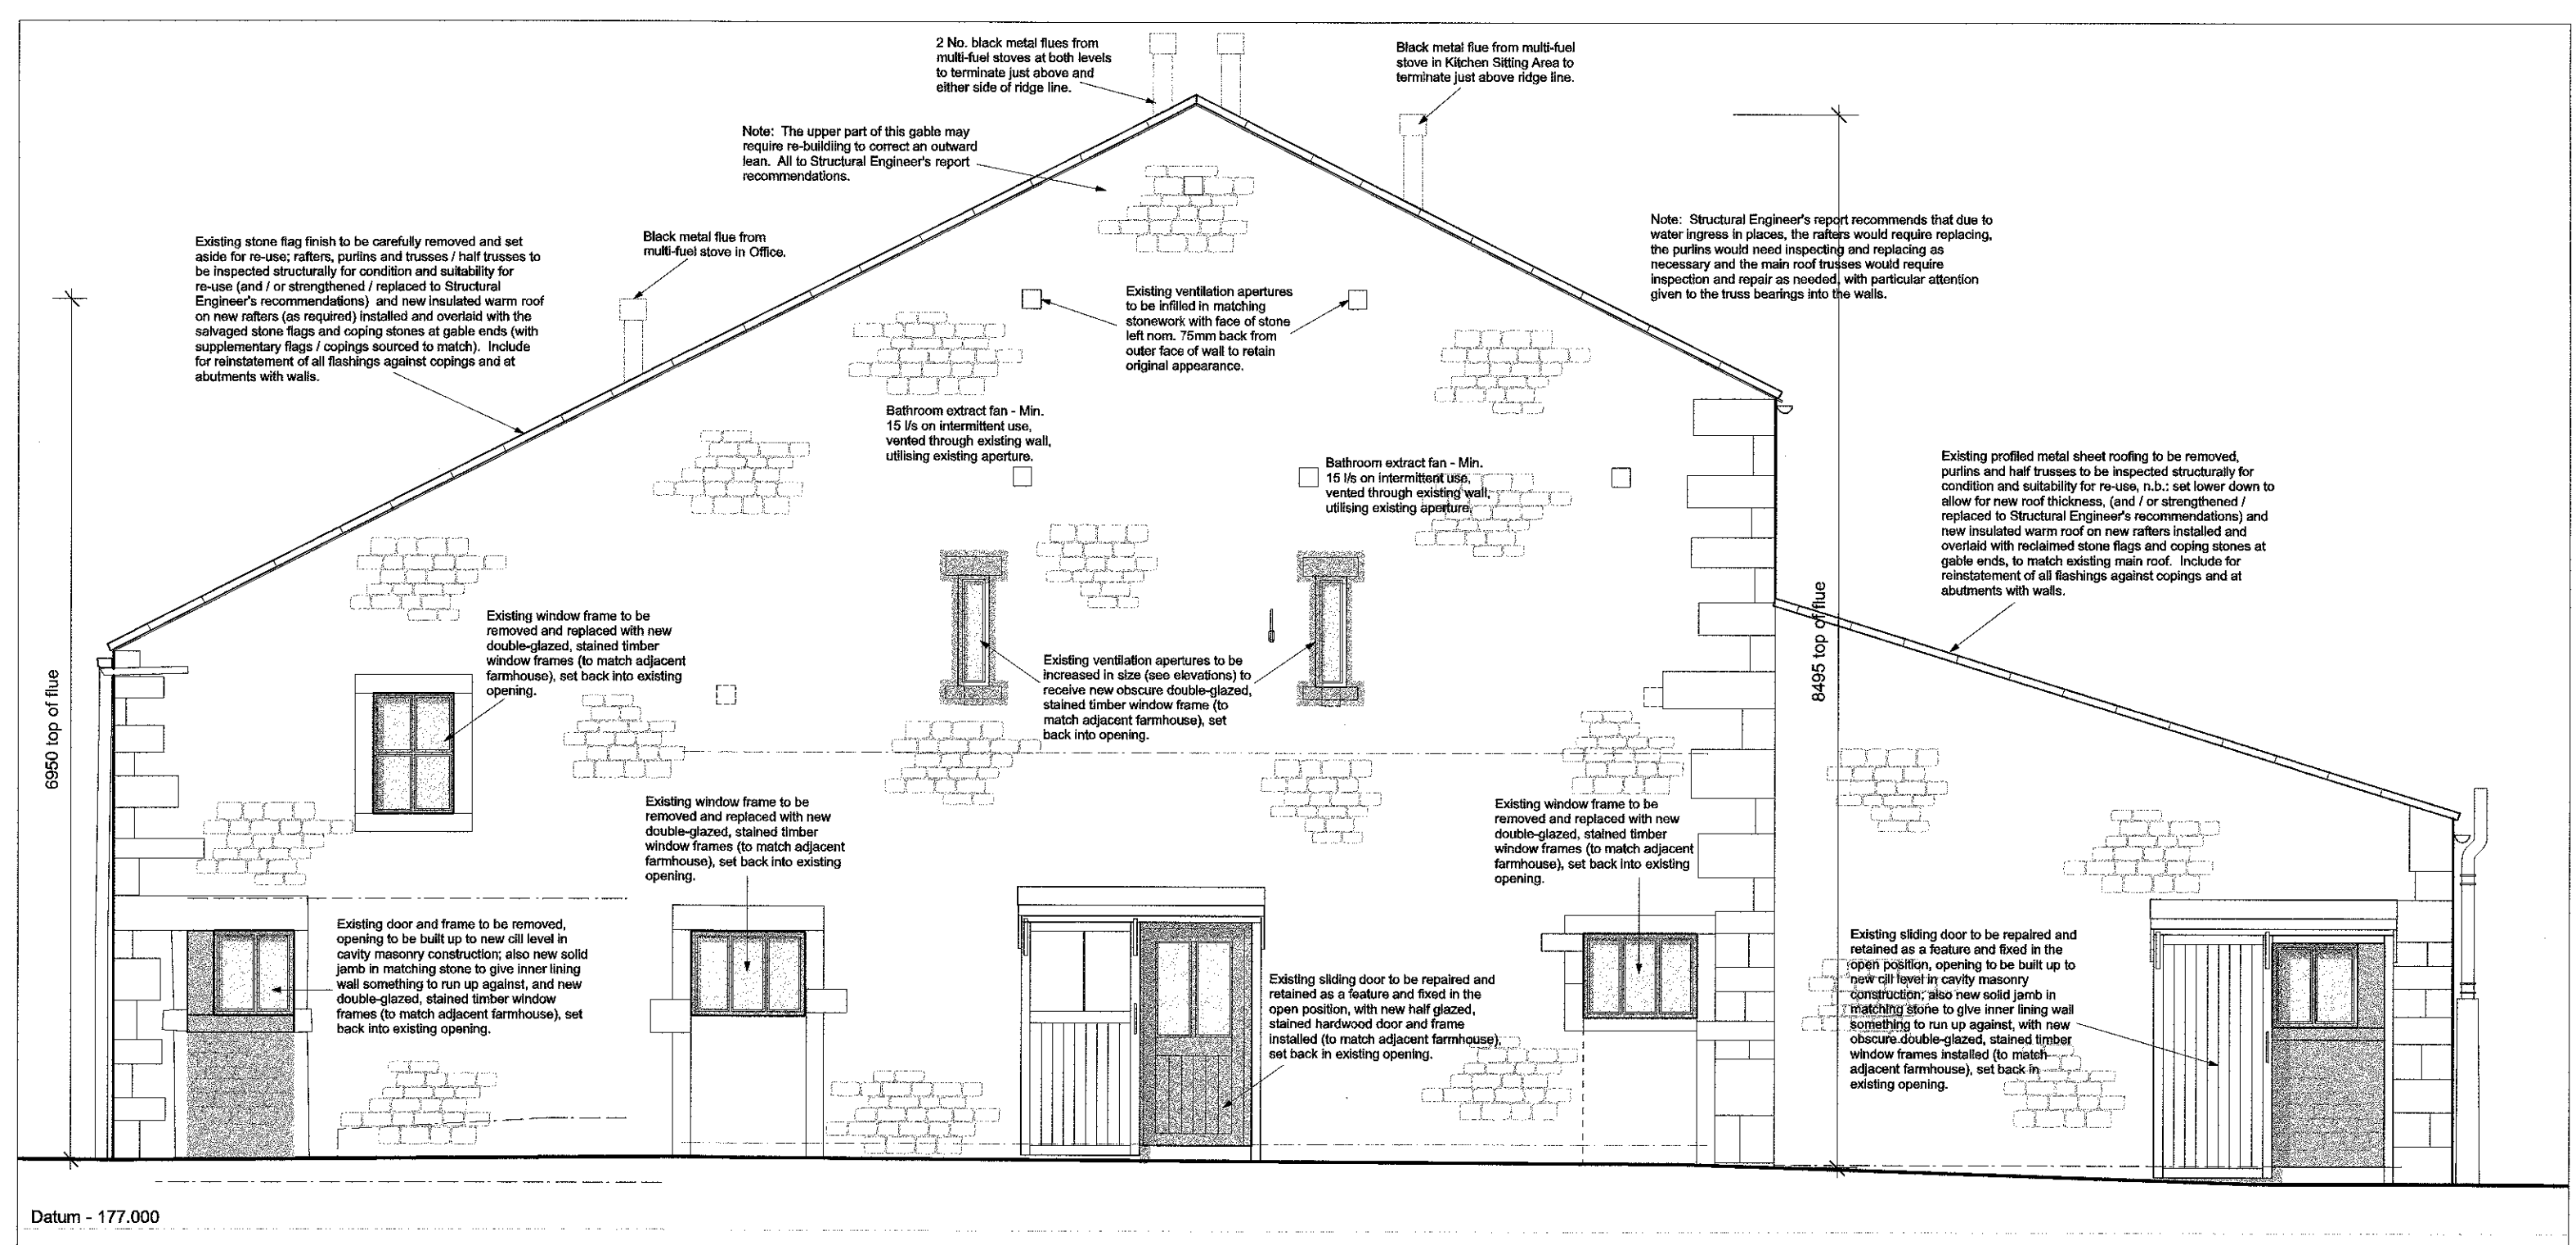

Proposed East Elevation - 1:50

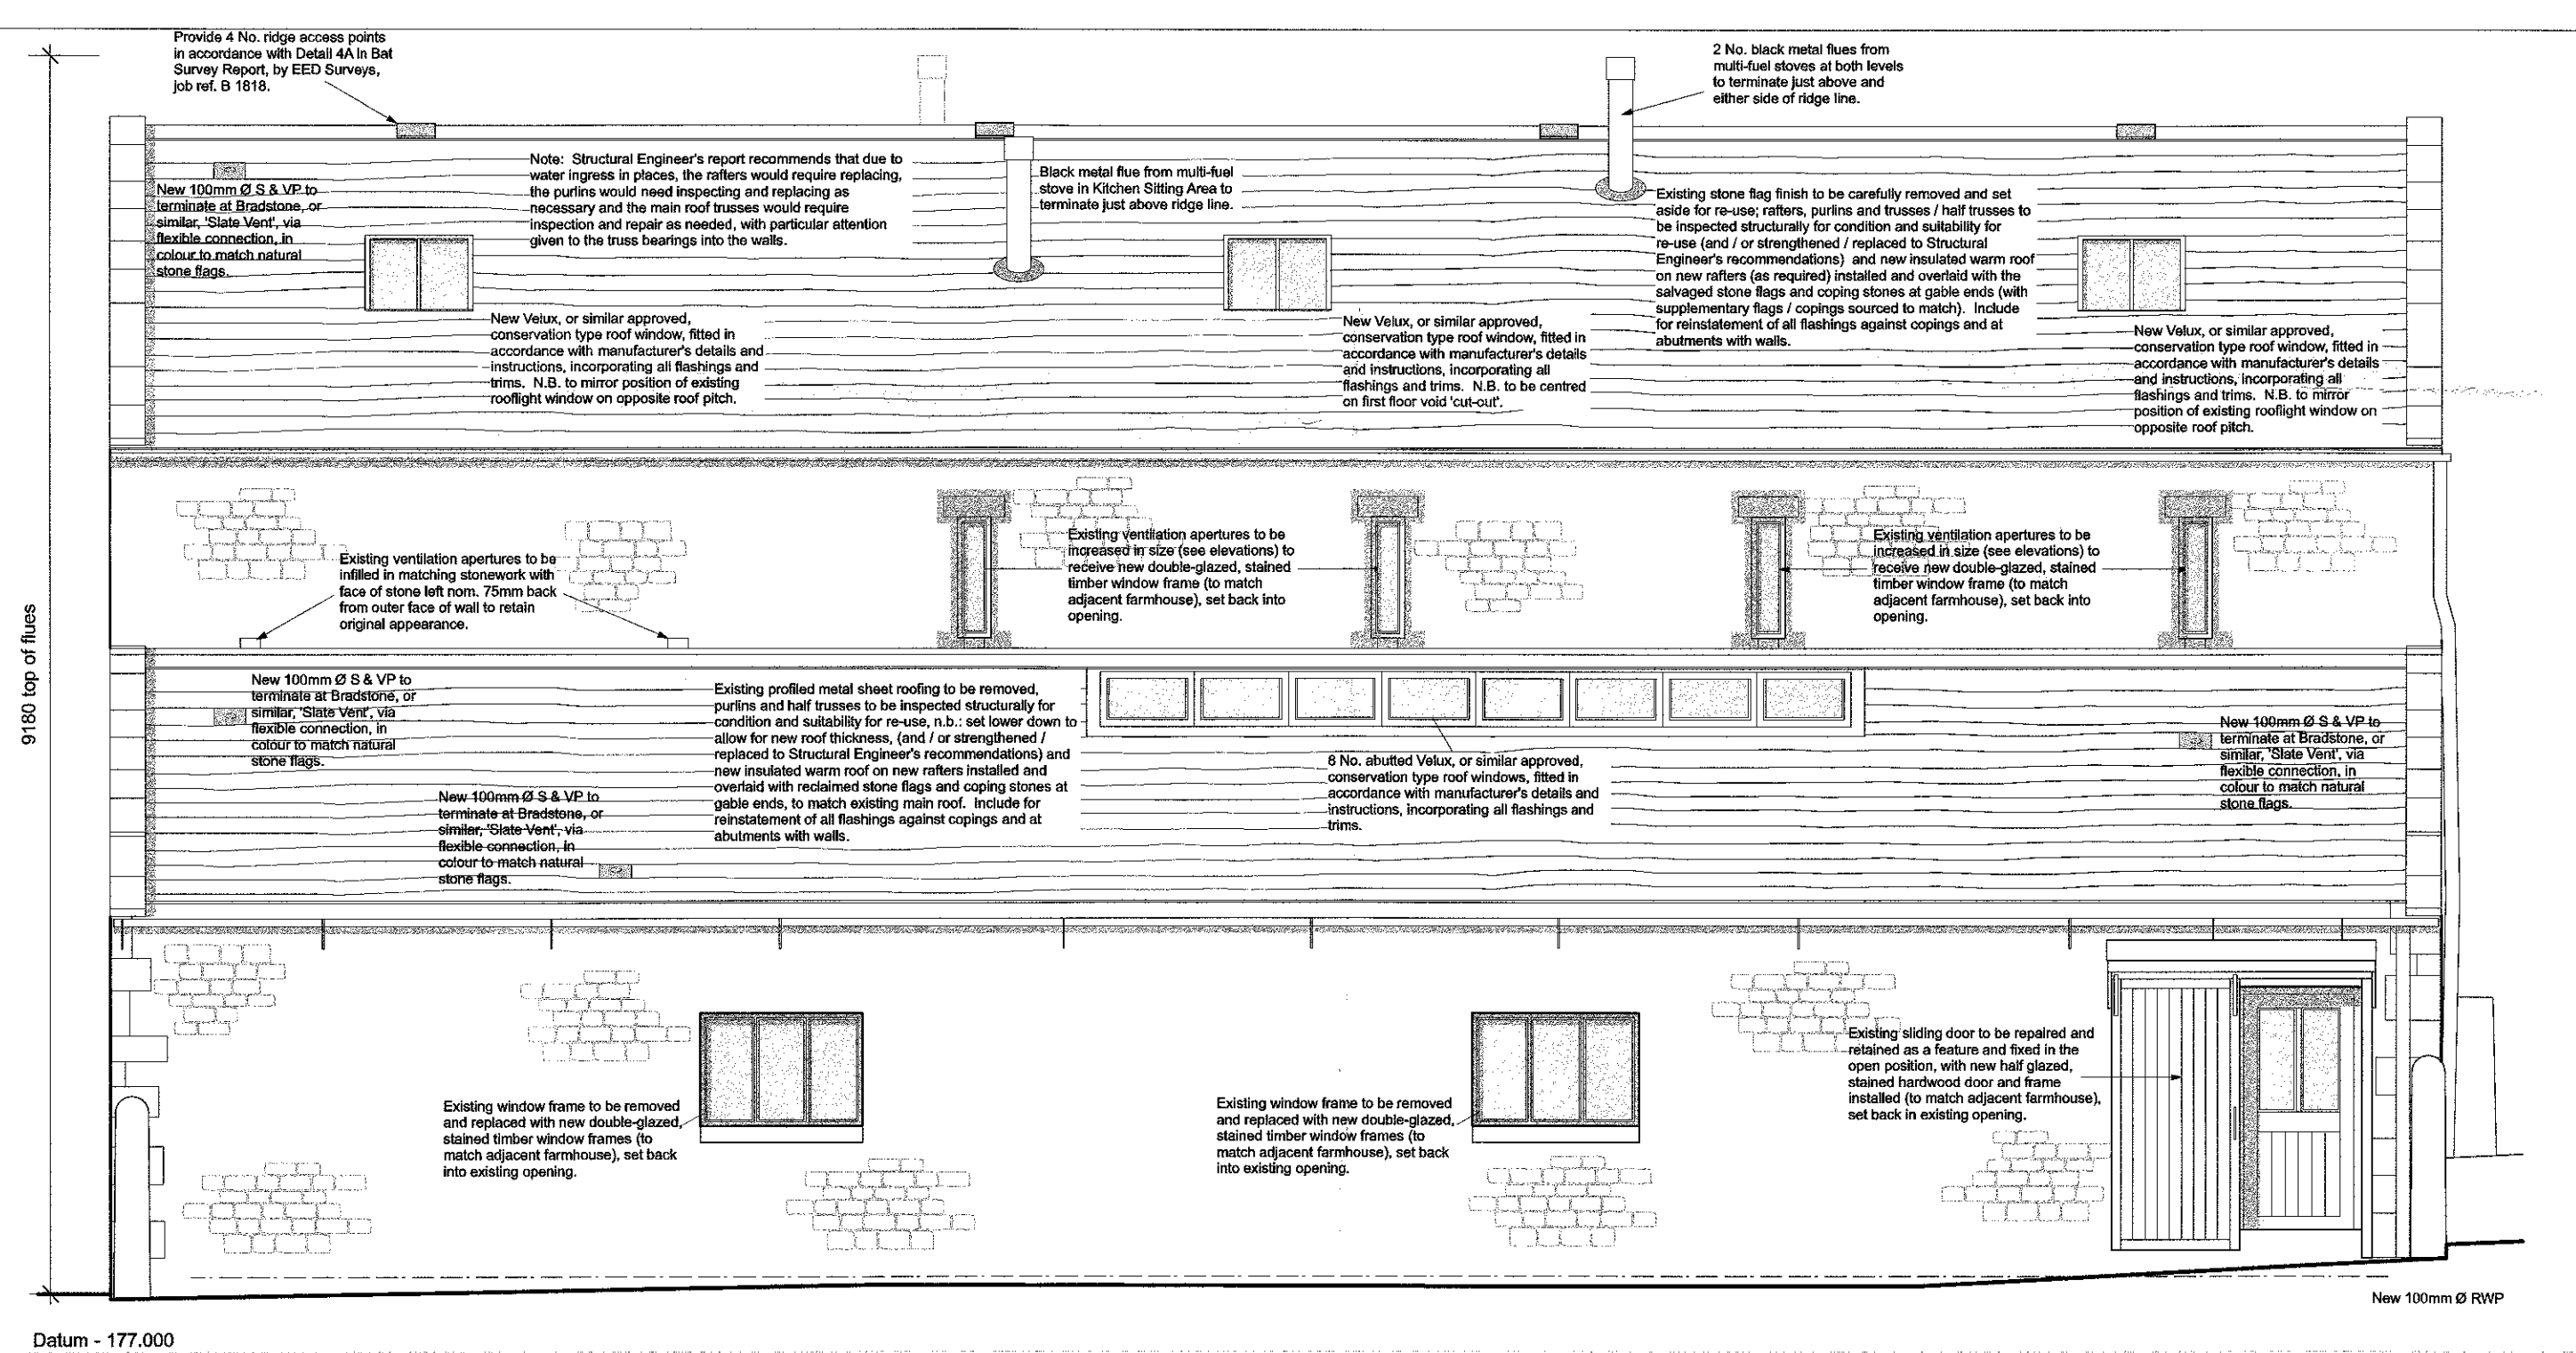

Proposed North Elevation - 1:50

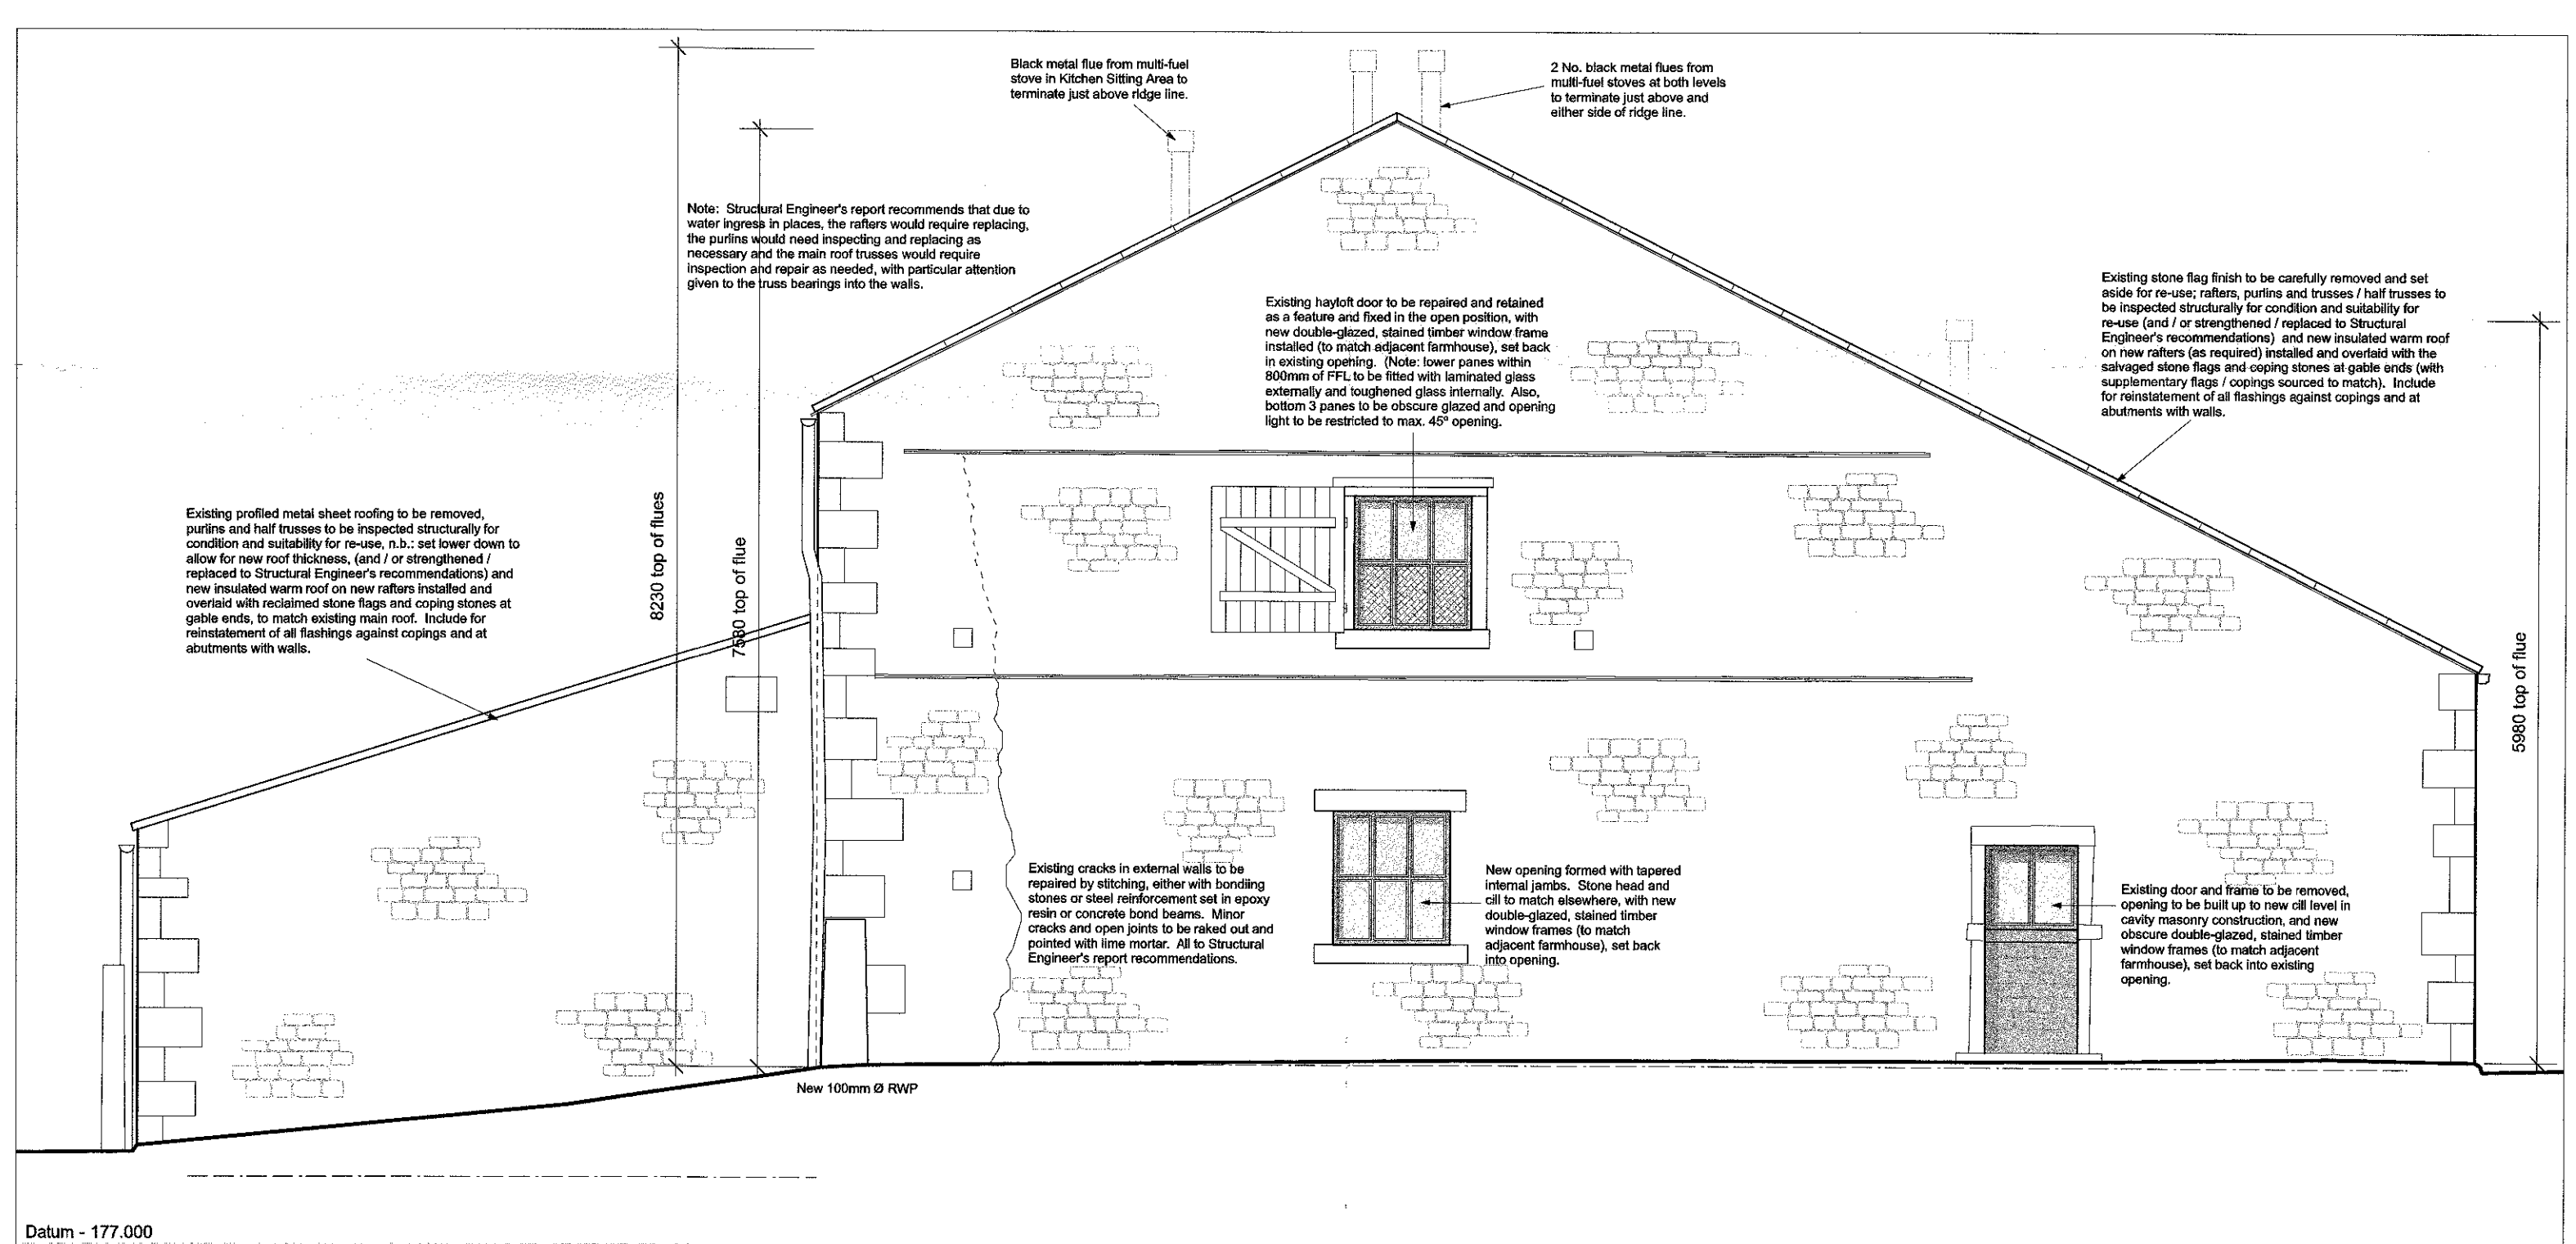

Proposed West Elevation - 1:50

Rev. Date Description
 A 17.07.2017 Dimensions heights to proposed fluxes added.

This drawing is the property of IWA Architects. Copyright is reserved by them and the drawing is issued on condition that it is not copied either wholly or in part without the consent in writing of IWA Architects.

Dimensions should not be scaled. All dimensions to be checked on site by the contractor before commencement of the relevant part of the work.

0 1000 2000
 1:50

Wittons Farm
 Forest Beck, Bolton-by-Bowland

Proposed Elevations -
 Planning Application

Dwg. No.: 1822.P.002 Rev.: A

Date: Jun '17 Scale: 1:50@A1

IWA Architects
 Waterloo Mill, Waterloo Road, Clitheroe, Lancashire, BB7 1LR.
 t: +44 (0) 1200 423487
 f: +44 (0) 1200 458276
 e: admin@iwaarchitects.co.uk
 w: www.iwaarchitects.co.uk