



# ASHTON / Plots: 1, 2, 3, 4




Front Elevation

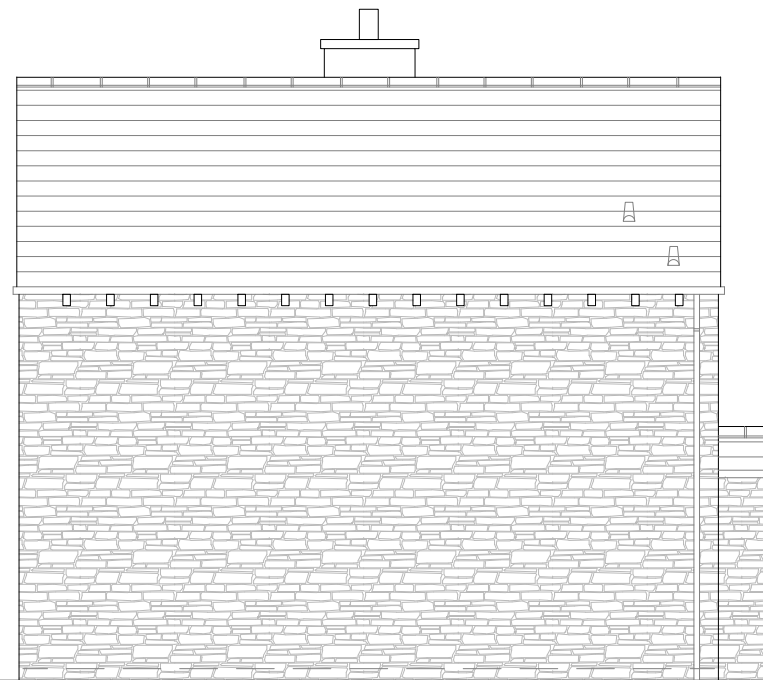


Side Elevation

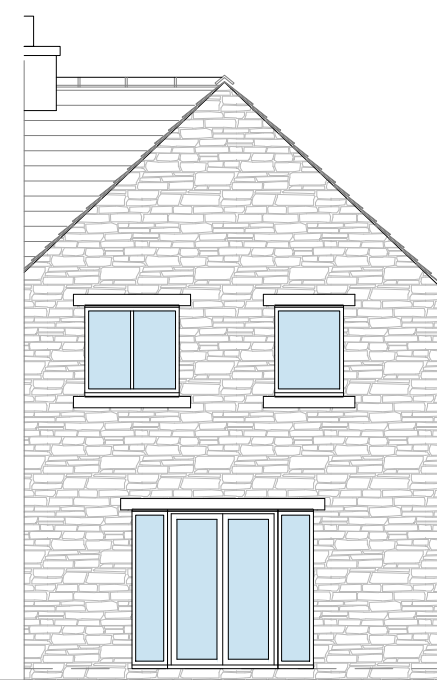


Rear Elevation

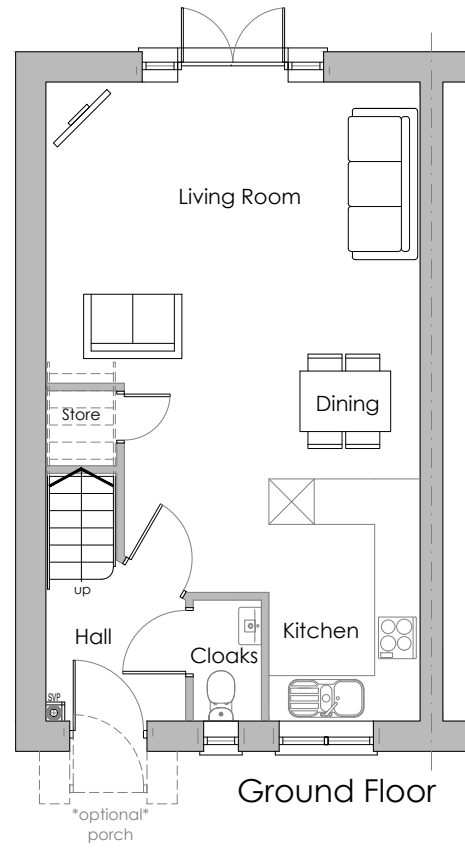

Ground Floor

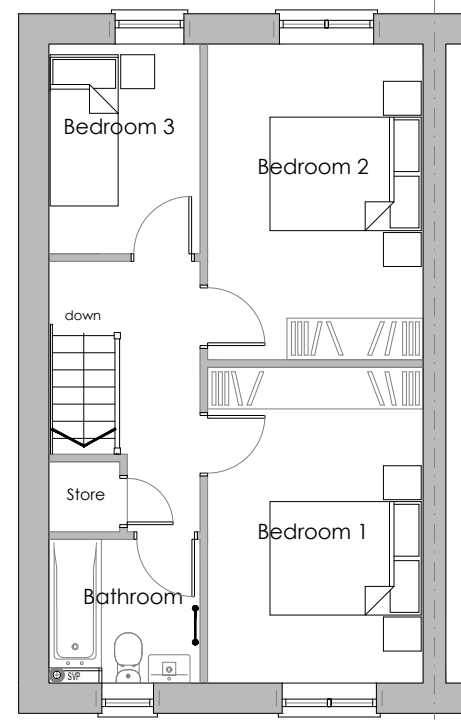

First Floor

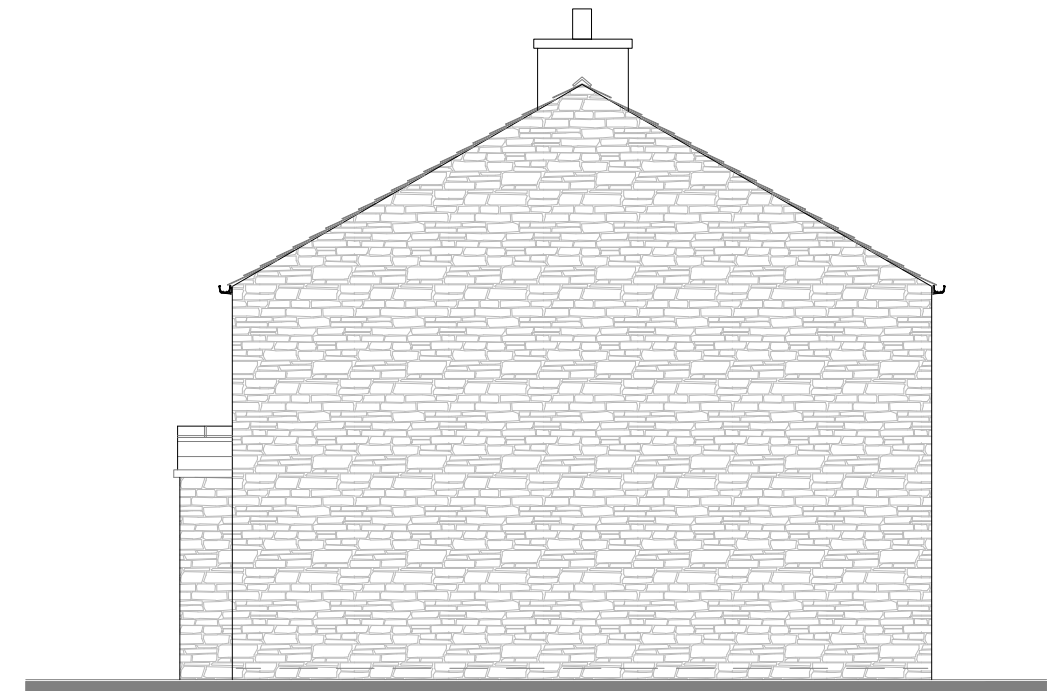

Side Elevation

**PLANNING SUBMISSION**

| Rev | Date     | Revision Description | Drawn |
|-----|----------|----------------------|-------|
| A   | 17/04/18 | Planning Issue       | DGL   |



**Barn Meadow House**  
 Southfield Fold Farm  
 Southfield  
 Burnley  
 Lancashire  
 BB10 3RH  
 Tel : 01282 601157  
 Mbl : 07976 782876

|               |                    |
|---------------|--------------------|
| Client        | Skipton Properties |
| Project       | Sabden             |
| Drawing Title | Ashton             |
| Drawing No.   | 1582SPL/VMS-ASH.01 |

| Revision                       | Drawn               | Checked   |
|--------------------------------|---------------------|-----------|
| A                              | K.M.                | Approved  |
|                                | Scale 1:100         |           |
|                                | Drawn 30th Nov 2017 |           |
| E-mail : darren.dgla@gmail.com |                     | <b>A3</b> |