


Plots: 28, 29, 30

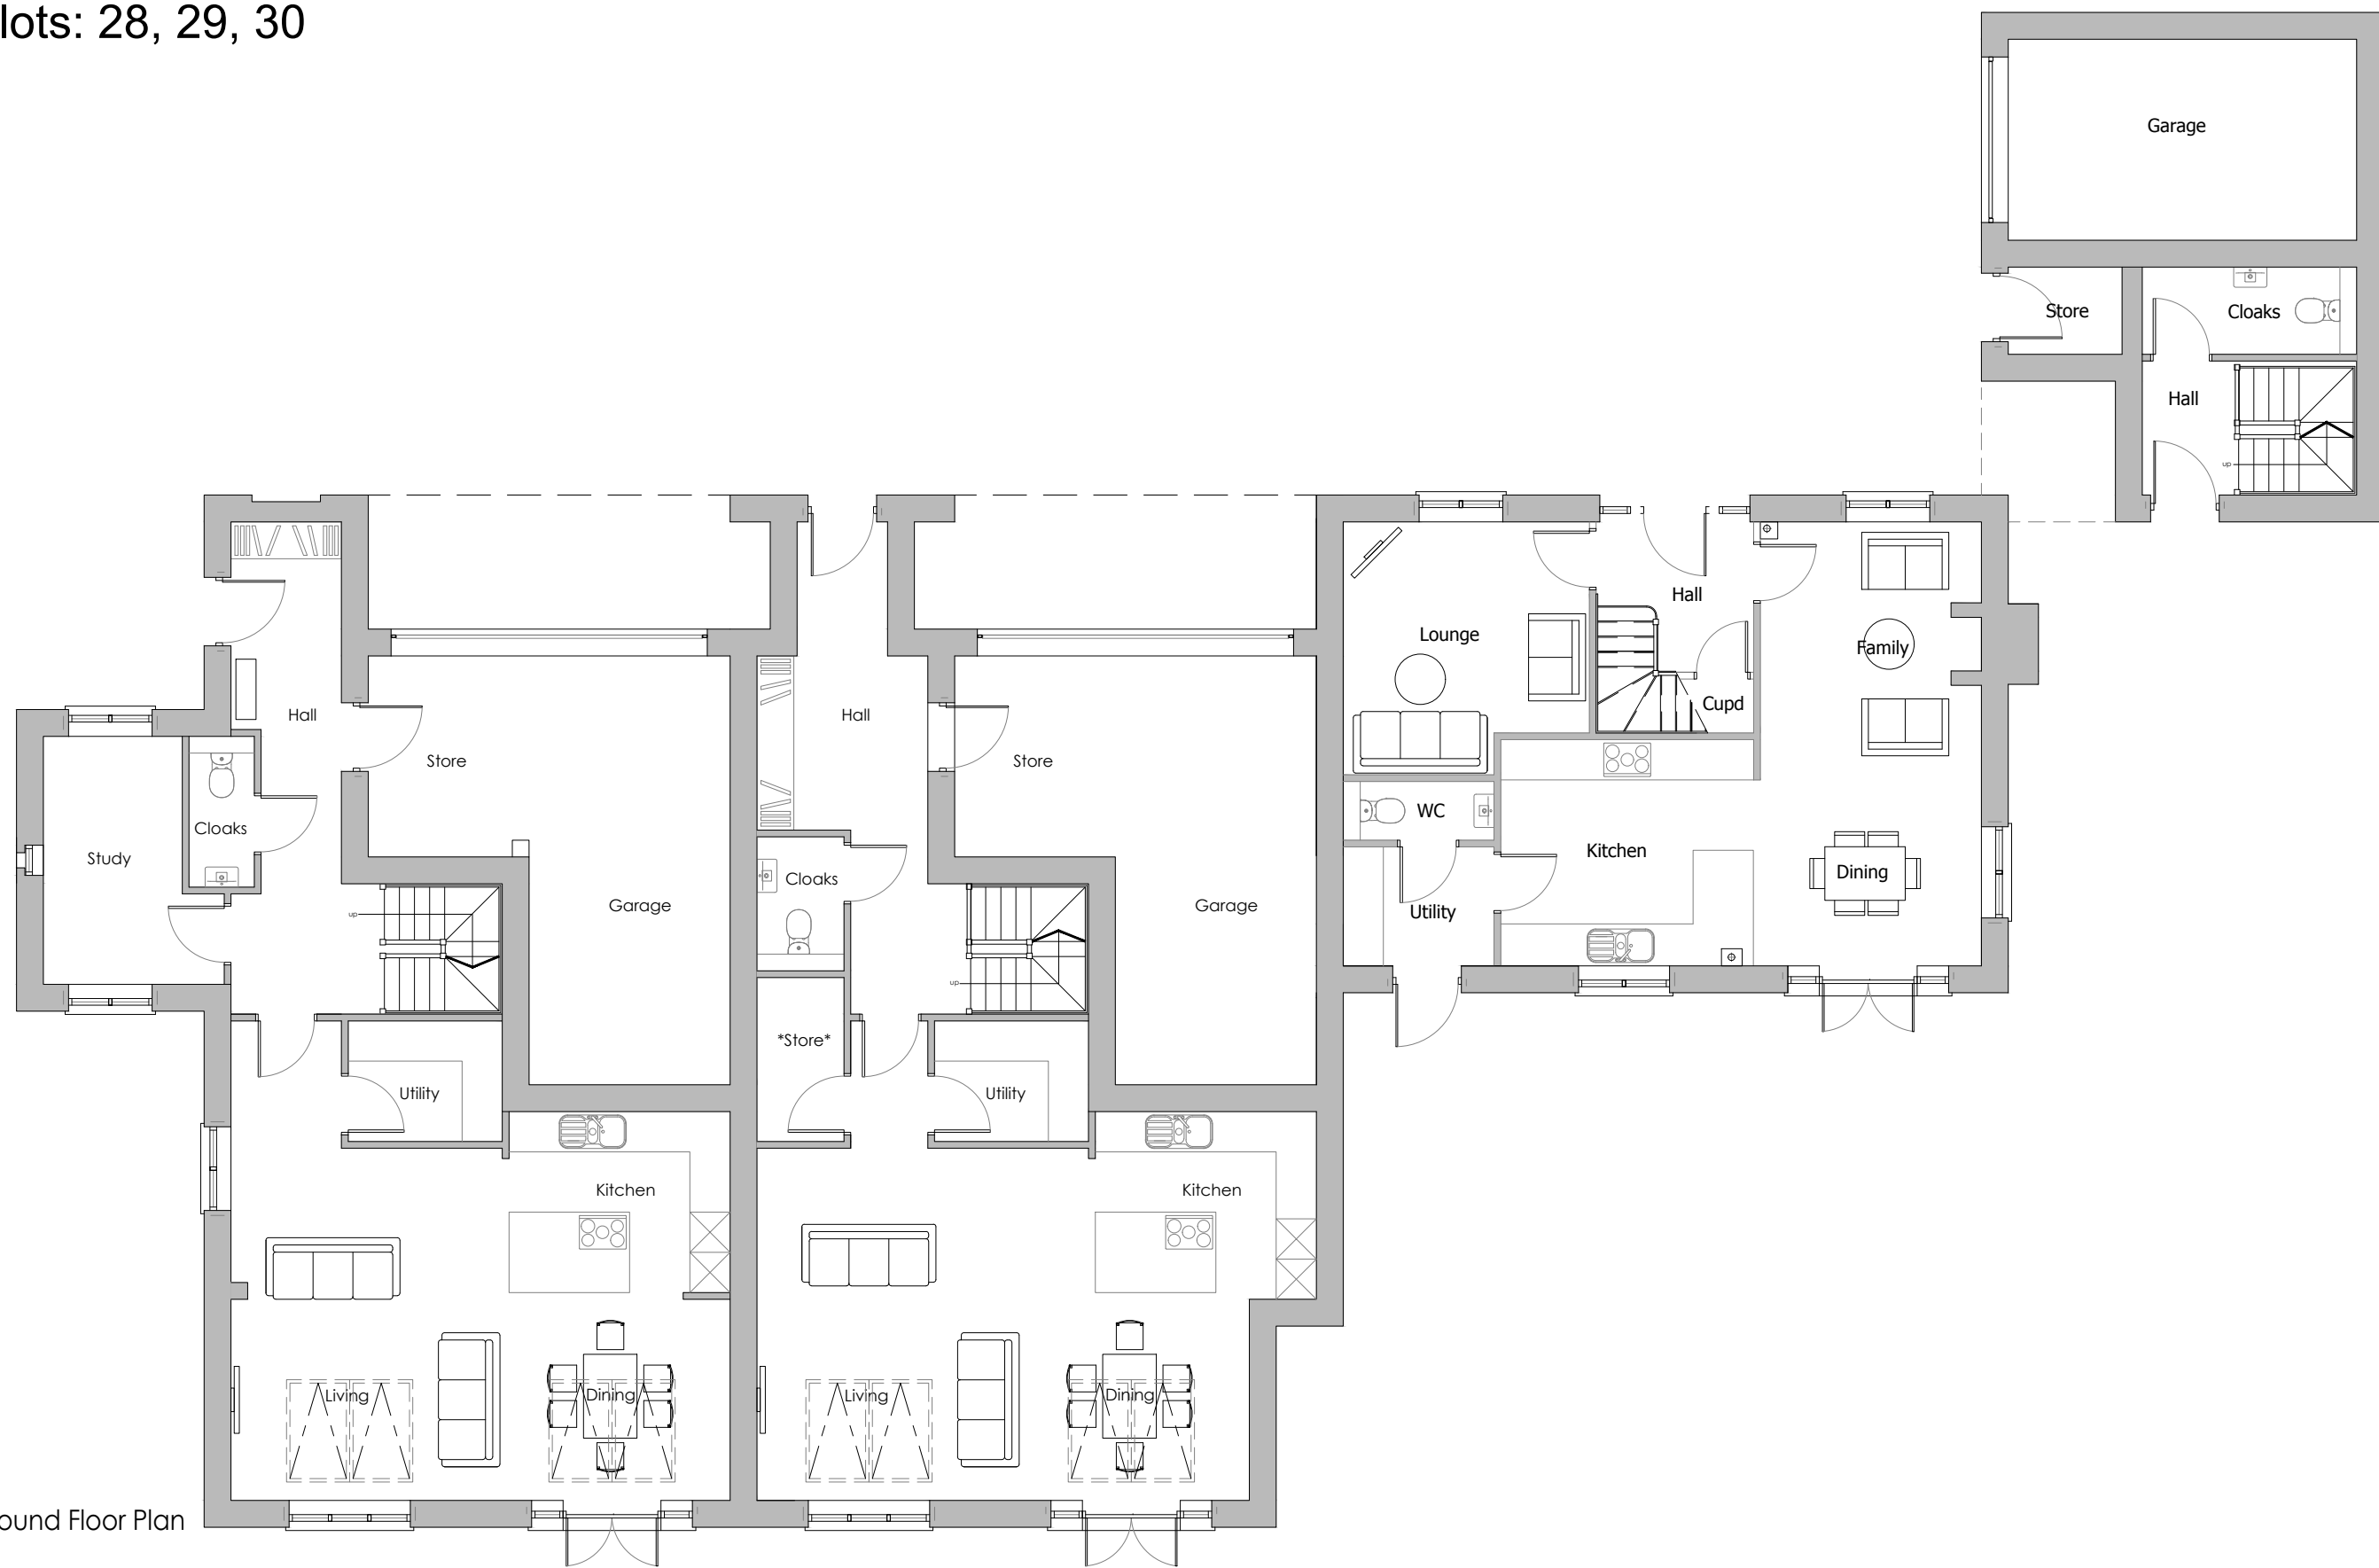

Ground Floor Plan

**PLANNING
SUBMISSION**

Rev	Date	Revision Description	Drawn
A	17/04/18	Planning Issue	DGL



Barn Meadow House
 Southfield Fold Farm
 Southfield
 Burnley
 Lancashire
 BB10 3RH
 Tel : 01282 601157
 Mbl : 07976 782876

Client	Skipton Properties		
Project	Sabden		
Drawing Title	Mill Building Ground Floor		
Revision	A	Drawn	K.M.
		Scale	1:100
		Drawn	28th Nov 2017
Drawing No.	1582SPL/VMS-MIL.01		
E-mail	darren.dgl@gmail.com		

Checked	
Approved	
E-mail	A3