


Plots: 28, 29, 30

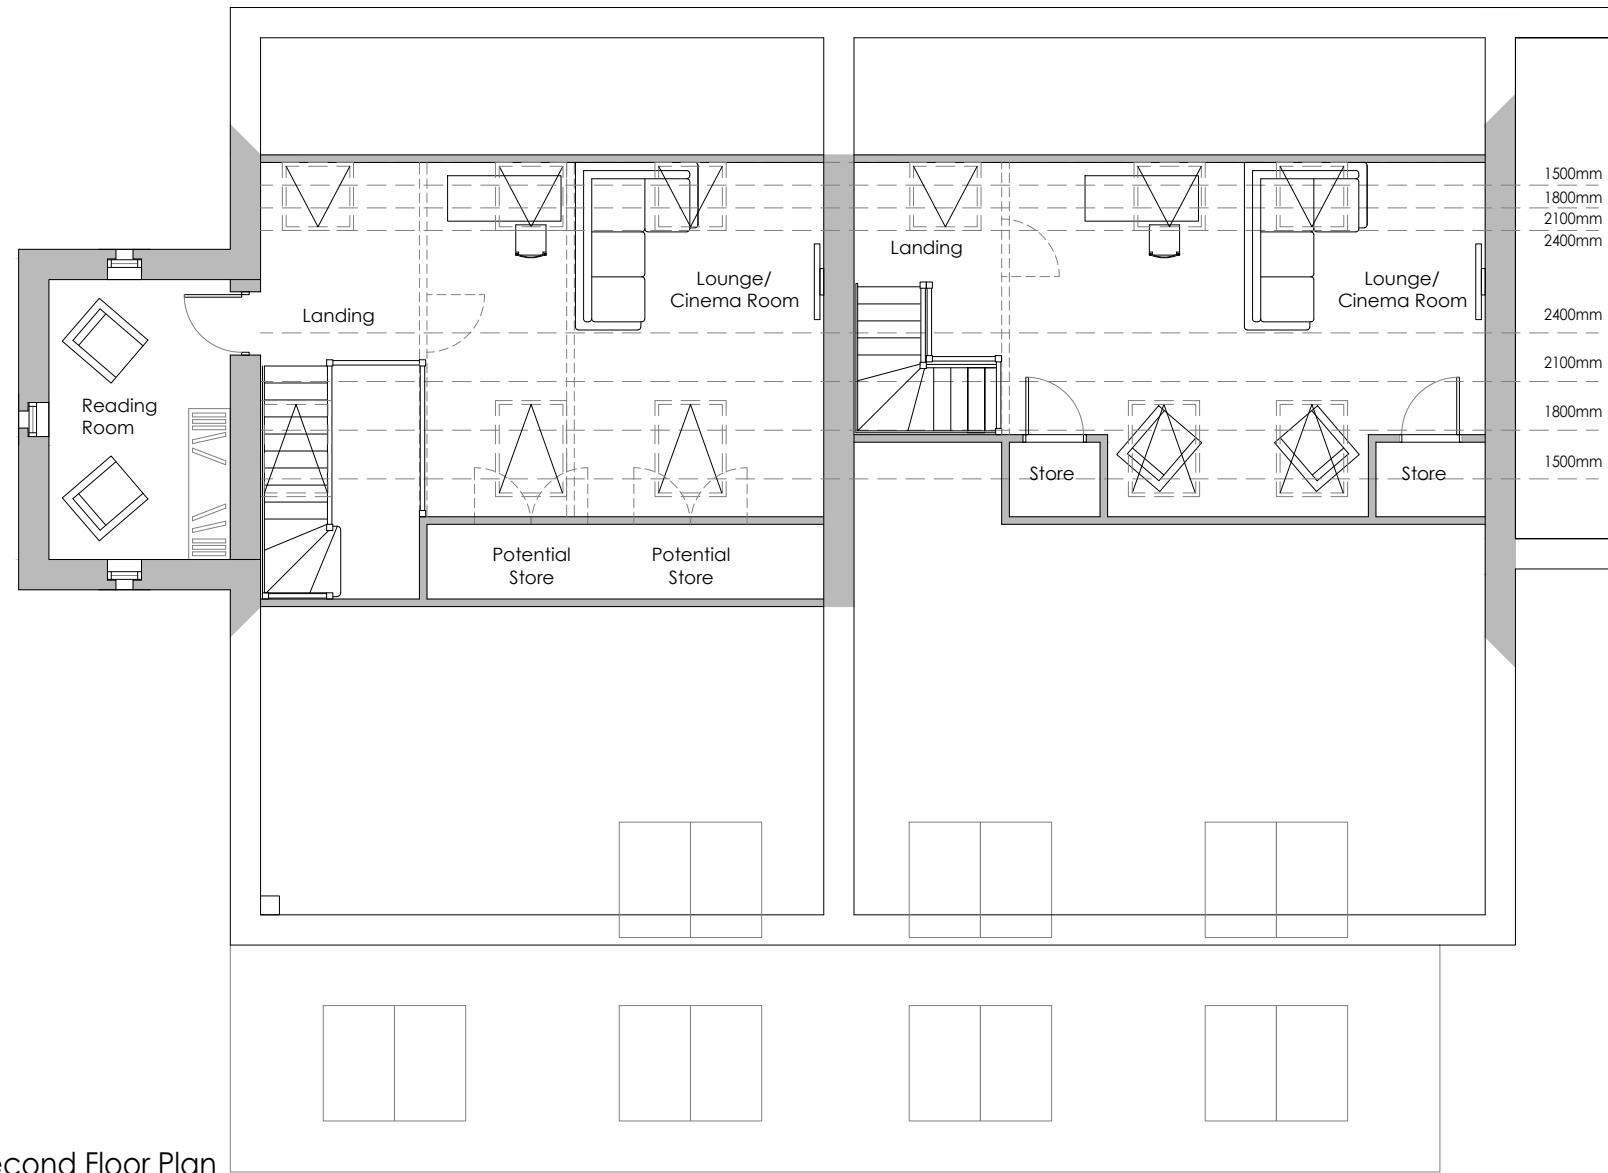

Second Floor Plan

**PLANNING
SUBMISSION**

Rev.	Date	Revision Description	Drawn
A	17/04/18	Planning Issue	DGL



Barn Meadow House
Southfield Fold Farm
Southfield
Burnley
Lancashire
BB10 3RH
Tel : 01282 601157
Mbl : 07976 782876

Client	Skipton Properties
Project	Sabden
Drawing Title	Mill Building First Floor
Drawing No.	1582SPL/VMS-MIL.03

Revision	Drawn	Checked
A	K.M.	Approved
	Scale 1:100	
	Drawn 28th Nov 2017	
	E-mail : darren.dgla@gmail.com	A3