


PENDLETON / Plots: 7




Front Elevation




Side Elevation

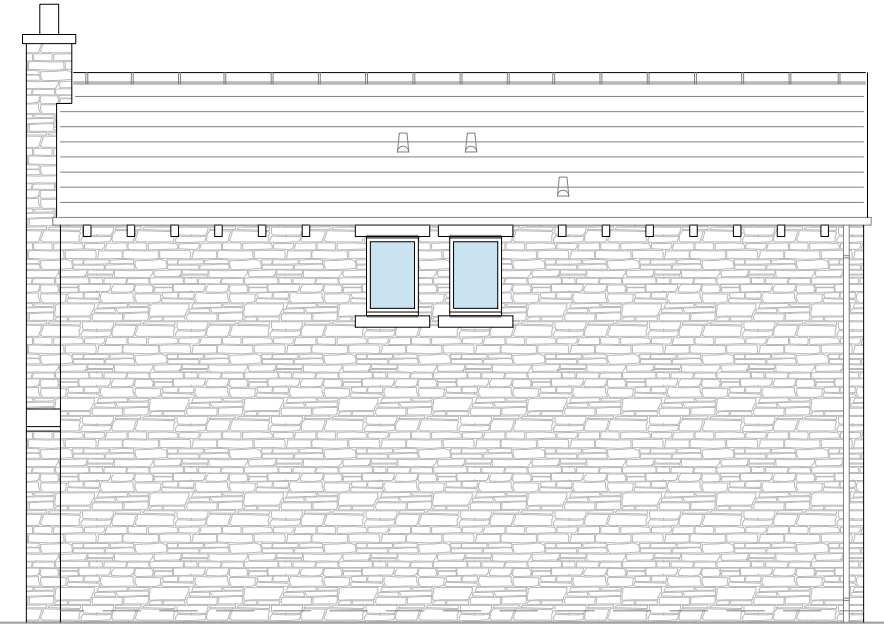

Rear Elevation

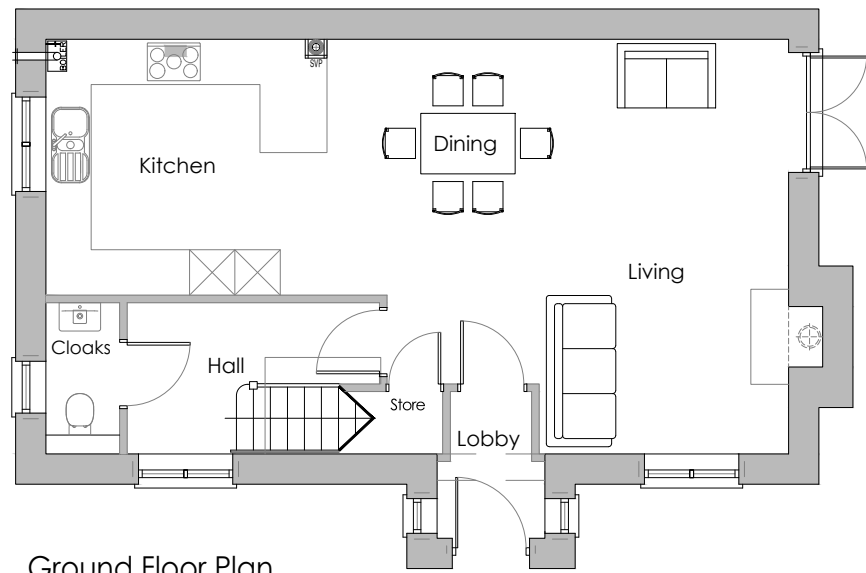

Ground Floor Plan

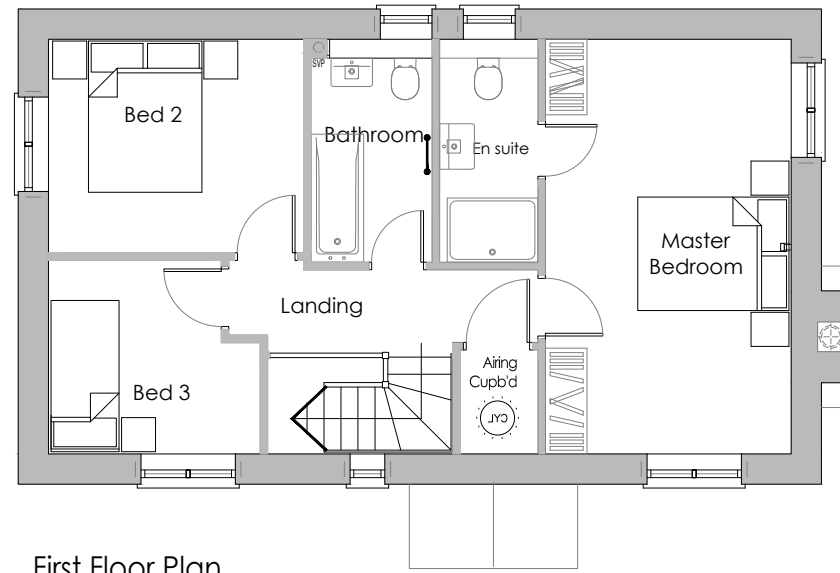

First Floor Plan



Side Elevation

PLANNING SUBMISSION

Rev	Date	Revision Description	Drawn
A	17/04/18	Planning Issue	DGL



Barn Meadow House
 Southfield Fold Farm
 Southfield
 Burnley
 Lancashire
 BB10 3RH
 Tel : 01282 601157
 Mbl : 07976 782876

Client	Skipton Properties
Project	Sabden
Drawing Title	Pendleton
Drawing No.	1582SPL/VMS-PEN.01

Revision	Drawn	Checked
A	K.M.	Approved
	Scale 1:100	Drawn 30th Nov 2017
	E-mail : darren.dgl@gmail.com	