


Plots: 12, 15 [handed]




Front Elevation

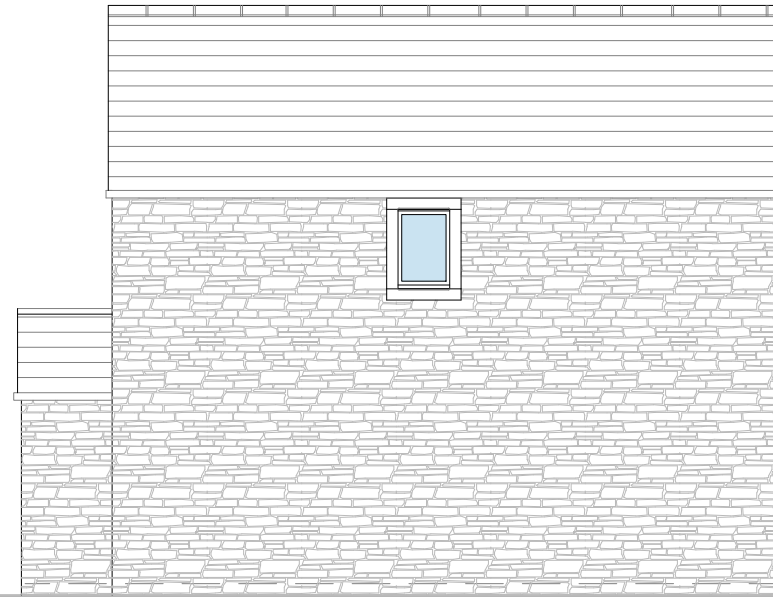


Side Elevation



Rear Elevation

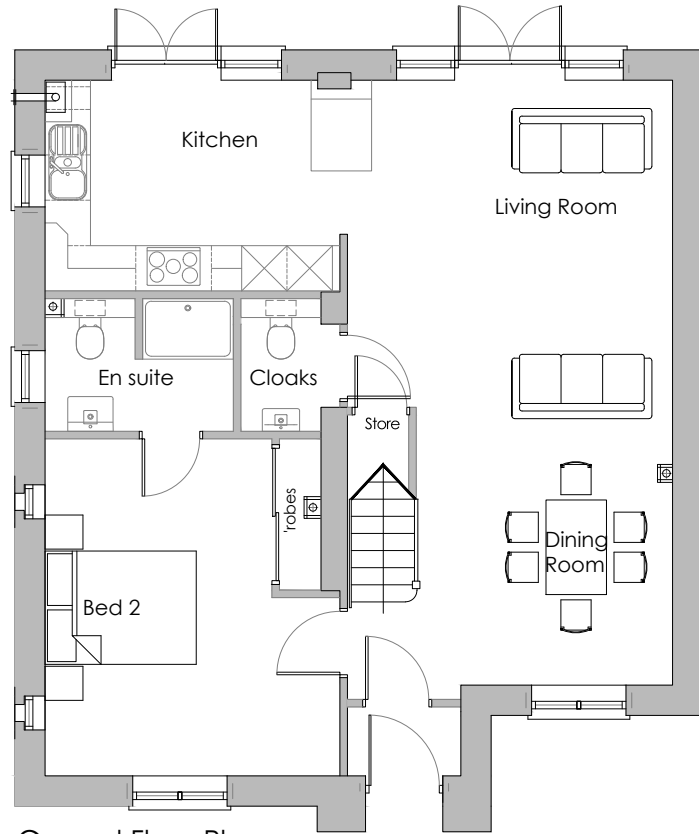

Ground Floor Plan

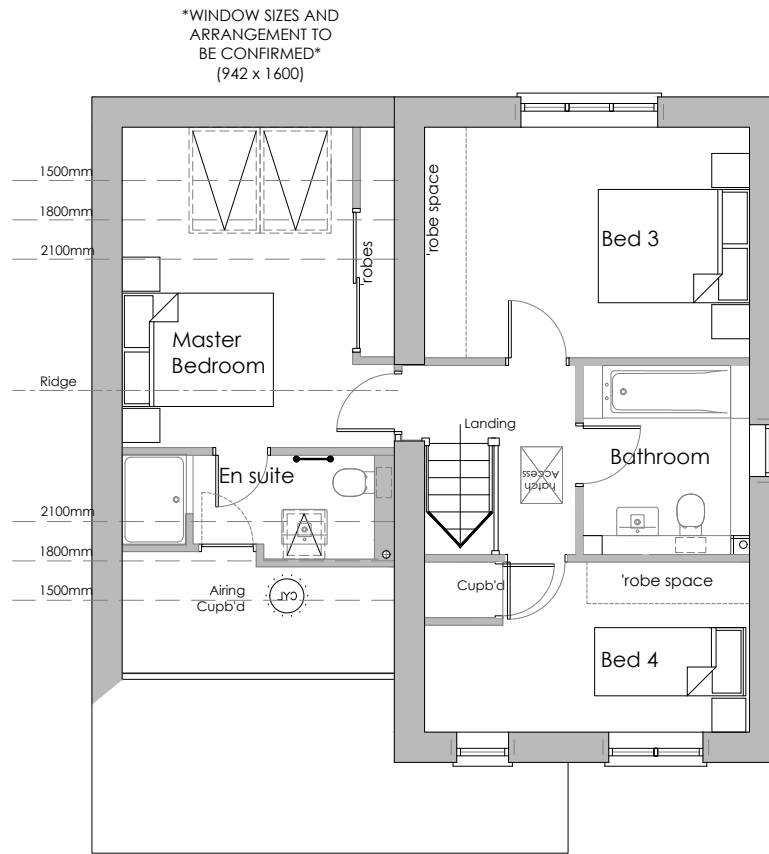

First Floor Plan



Side Elevation

**PLANNING SUBMISSION**

Rev	Date	Revision Description	Drawn
A	17/04/18	Planning Issue	DGL



**Barn Meadow House**  
 Southfield Fold Farm  
 Southfield  
 Burnley  
 Lancashire  
 BB10 3RH  
 Tel : 01282 601157  
 Mbl : 07976 782876

Client	Skipton Properties
Project	Sabden
Drawing Title	Twistleton
Drawing No.	1582SPL/VMS-TWI.01

Revision	Drawn	Checked
A	K.M.	Approved
	Scale 1:100	Drawn 30th Nov 2017
	E-mail : darren.dgl@gmail.com	