




Plot 19
Plot 21
Plot 20
Front Elevation

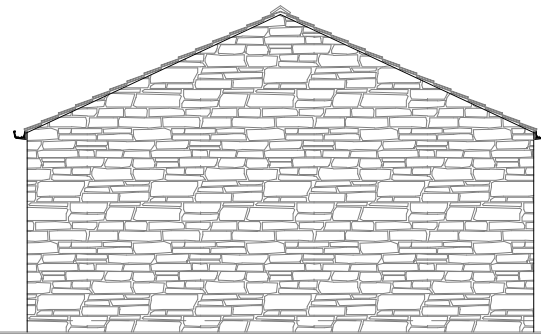


Side Elevation

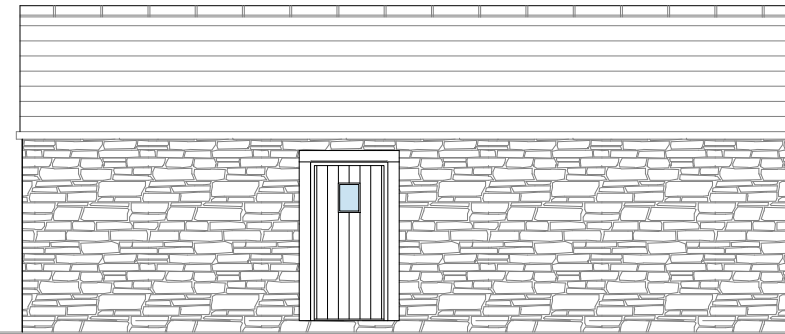

Rear Elevation

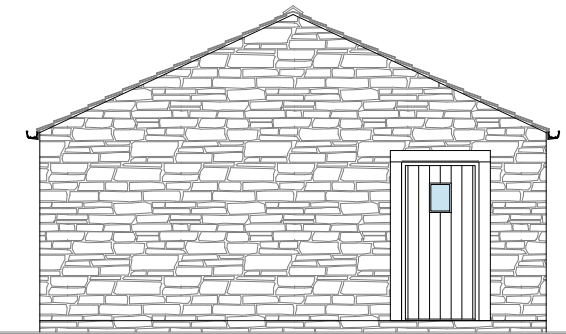

Side Elevation

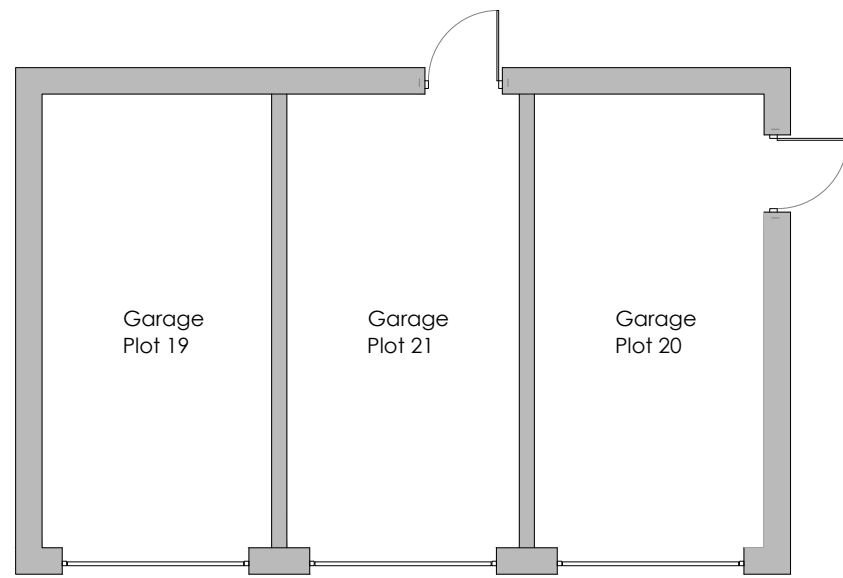


Ground Floor Plan

**PLANNING
SUBMISSION**

Rev	Date	Revision Description	Drawn
A	17/04/18	Planning Issue	DGL



Barn Meadow House
Southfield Fold Farm
Southfield
Burnley
Lancashire
BB10 3RH
Tel : 01282 601157
Mbl : 07976 782876

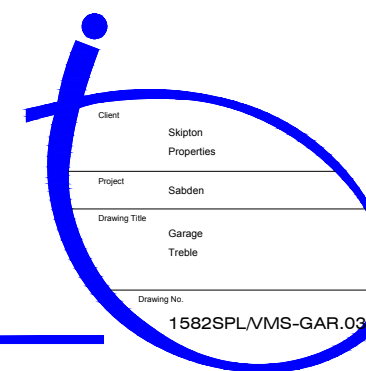

Revision	Drawn	Checked
A	K.M.	Approved
	Scale 1:100	
	Drawn 13th Apr 2018	
Drawing No. 1582SPL/VMS-GAR.03		E-mail : darren.dgla@gmail.com