




Plot 2 Plot 5 Plot 1 Plot 3 Plot 4
Front Elevation

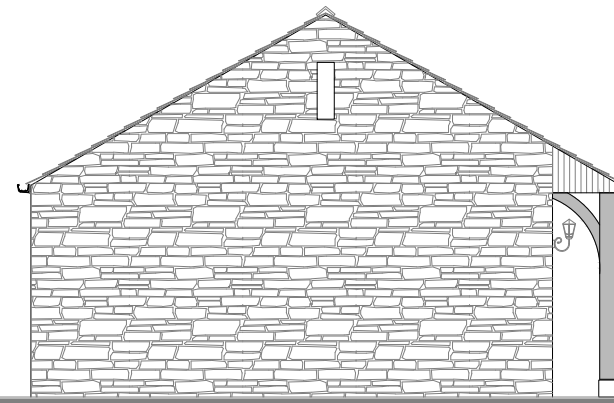


Side Elevation

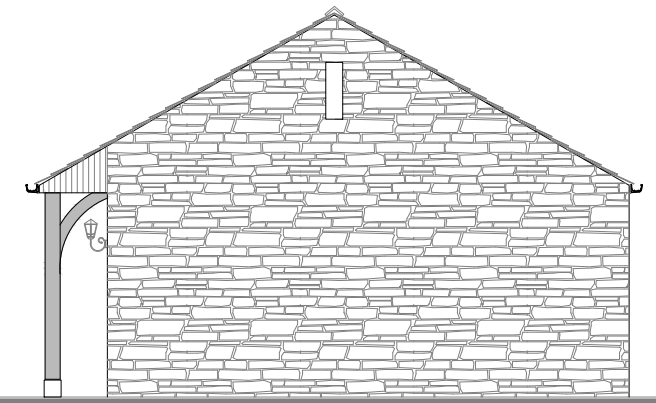

Side Elevation

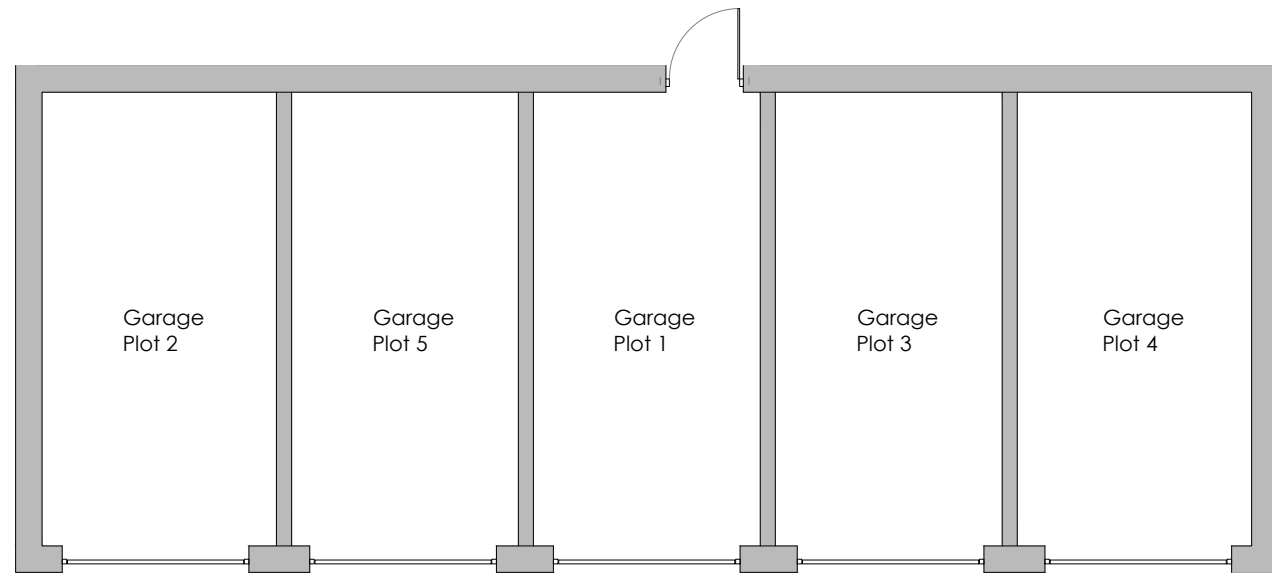

Ground Floor Plan

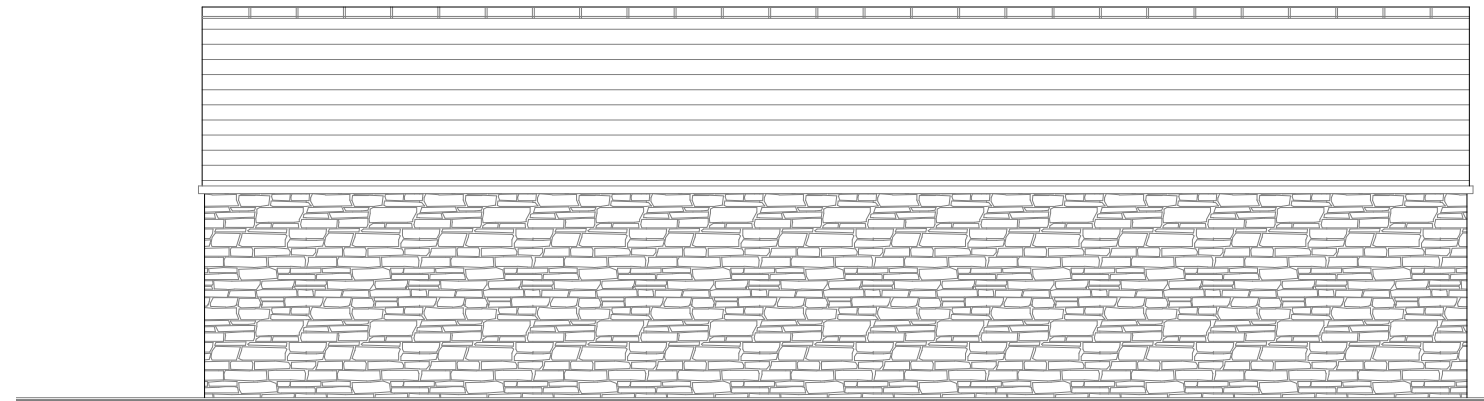

Rear Elevation

**PLANNING
SUBMISSION**

Rev	Date	Revision Description	Drawn
A	17/04/18	Planning Issue	DGL



Barn Meadow House
Southfield Fold Farm
Southfield
Burnley
Lancashire
BB10 3RH
Tel : 01282 601157
Mbl : 07976 782876

Client	Skipton Properties		
Project	Sabden		
Drawing Title	Garage Feature		
Revision	A	Drawn	Checked
		K.M.	
		Scale	Approved
		1:100	
		Drawn	
		13th Apr 2018	
Drawing No.	1582SPL/VMS-GAR.04		
E-mail	darren.dgl@gmail.com		

Revision	A	Drawn	Checked
		K.M.	
		Scale	Approved
		1:100	
		Drawn	
		13th Apr 2018	
E-mail	darren.dgl@gmail.com		