


Plots: 8




Front Elevation

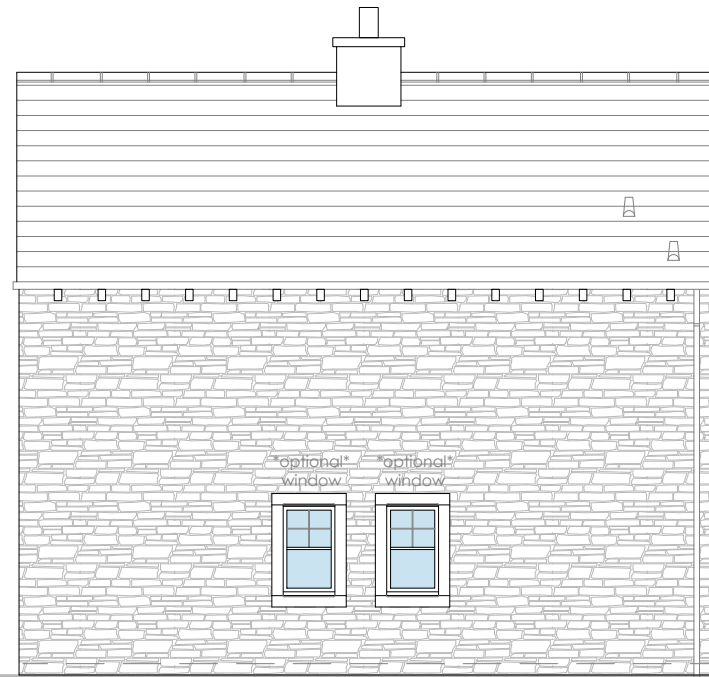


Side Elevation




Rear Elevation

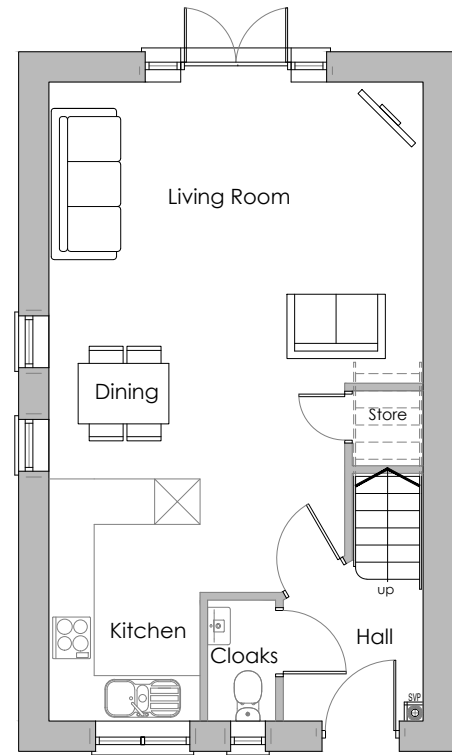

Ground Floor

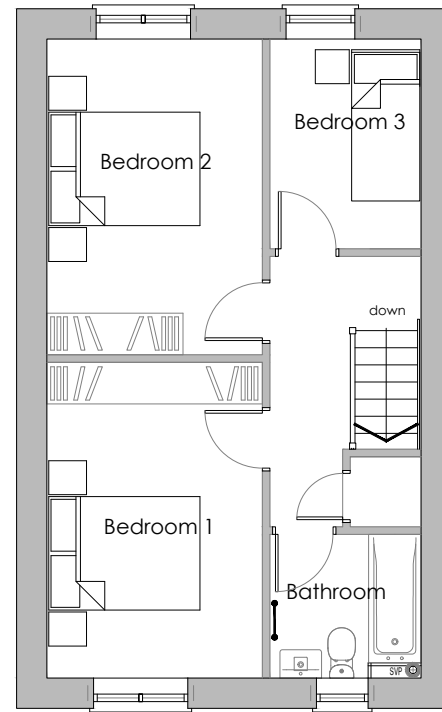

First Floor

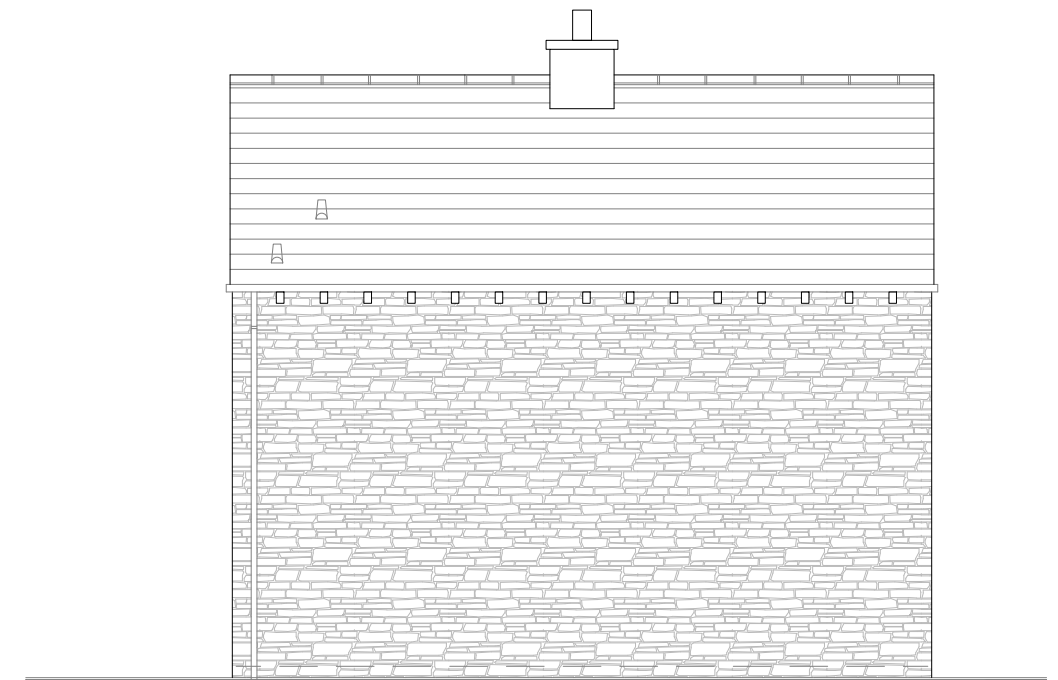

Side Elevation

**PLANNING
SUBMISSION**

Rev	Date	Revision Description	Drawn
A	17/04/18	Planning Issue	DGL



Barn Meadow House
Southfield Fold Farm
Southfield
Burnley
Lancashire
BB10 3RH
Tel : 01282 601157
Mbl : 07976 782876

Client	Skipton Properties
Project	Sabden
Drawing Title	Ashton
Drawing No.	1582SPL/VMS-ASH.02

Revision	Drawn	Checked
A	K.M.	Approved
	Scale 1:100	
	Drawn 30th Nov 2017	
E-mail : darren.dgl@gmail.com		A3