



view from point C location plan, looking NW at normal eye level

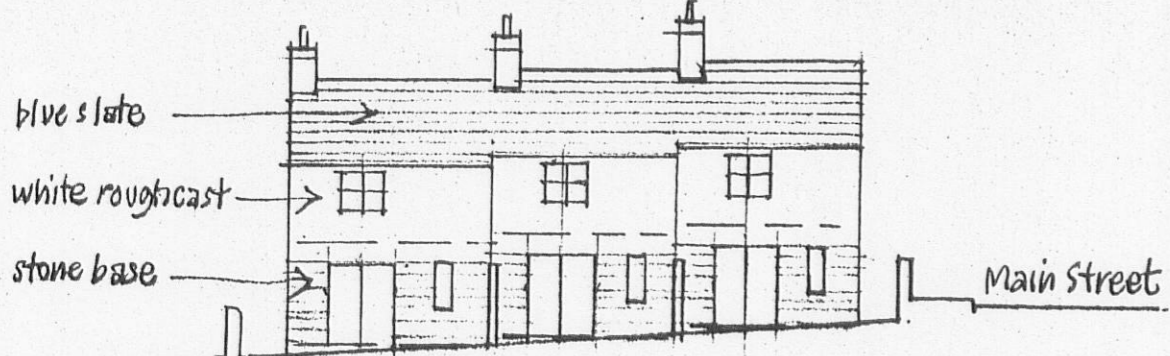

suggested materials/external appearance

SECTION BB 1:200



note - relevant gap offering open western views = 59m approx, obstruction 8.8m new building. ∴ 85% open views remain unobstructed

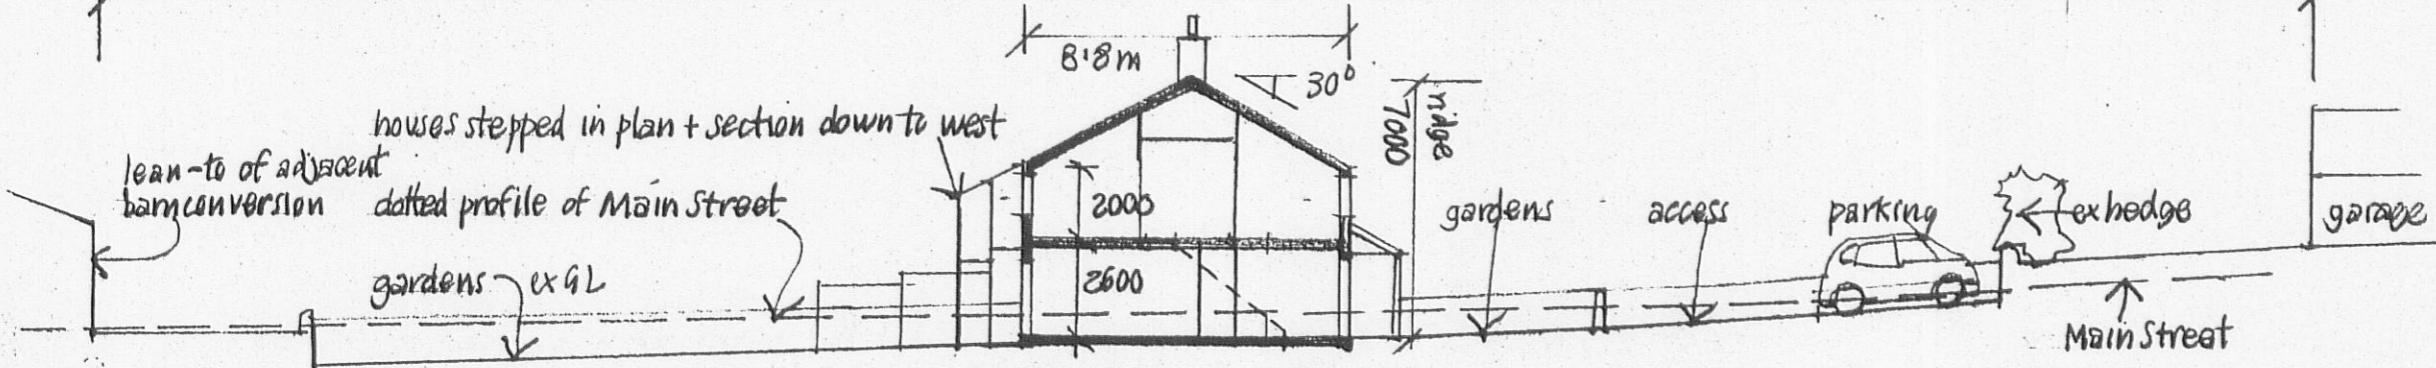

SECTION AA 1:200

EXISTING SITE 1:200

PROPOSED SITE 1:200

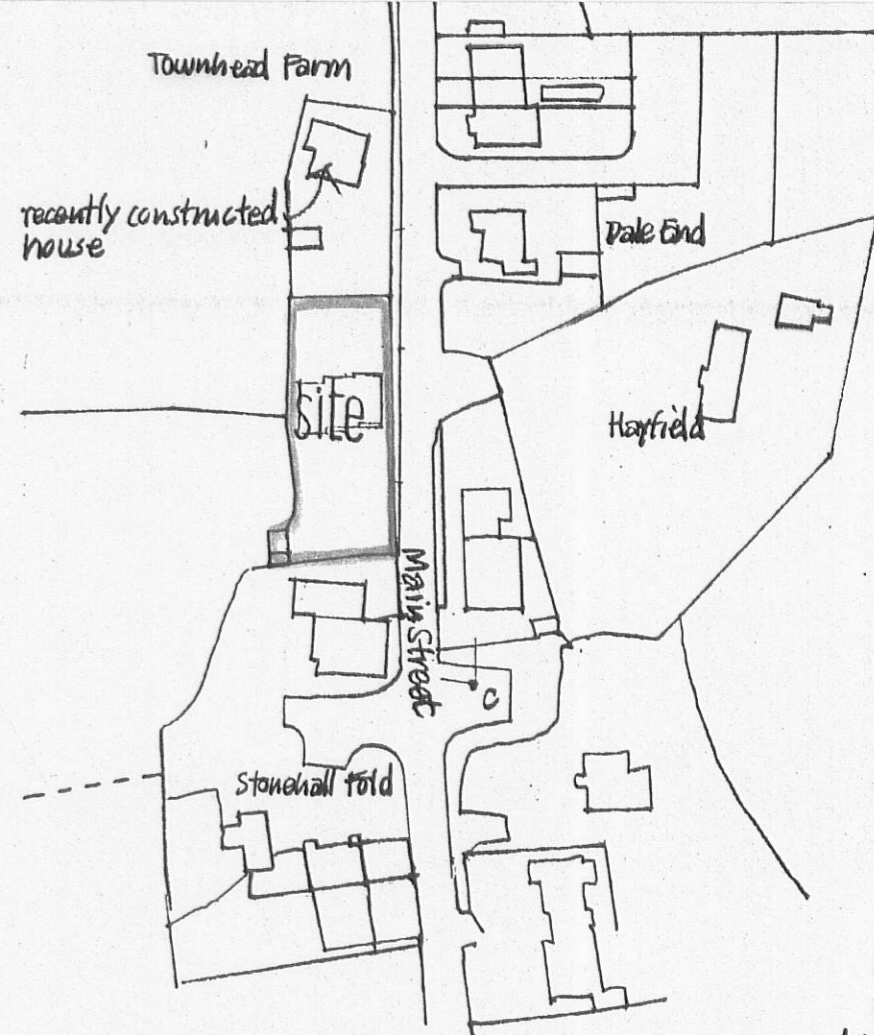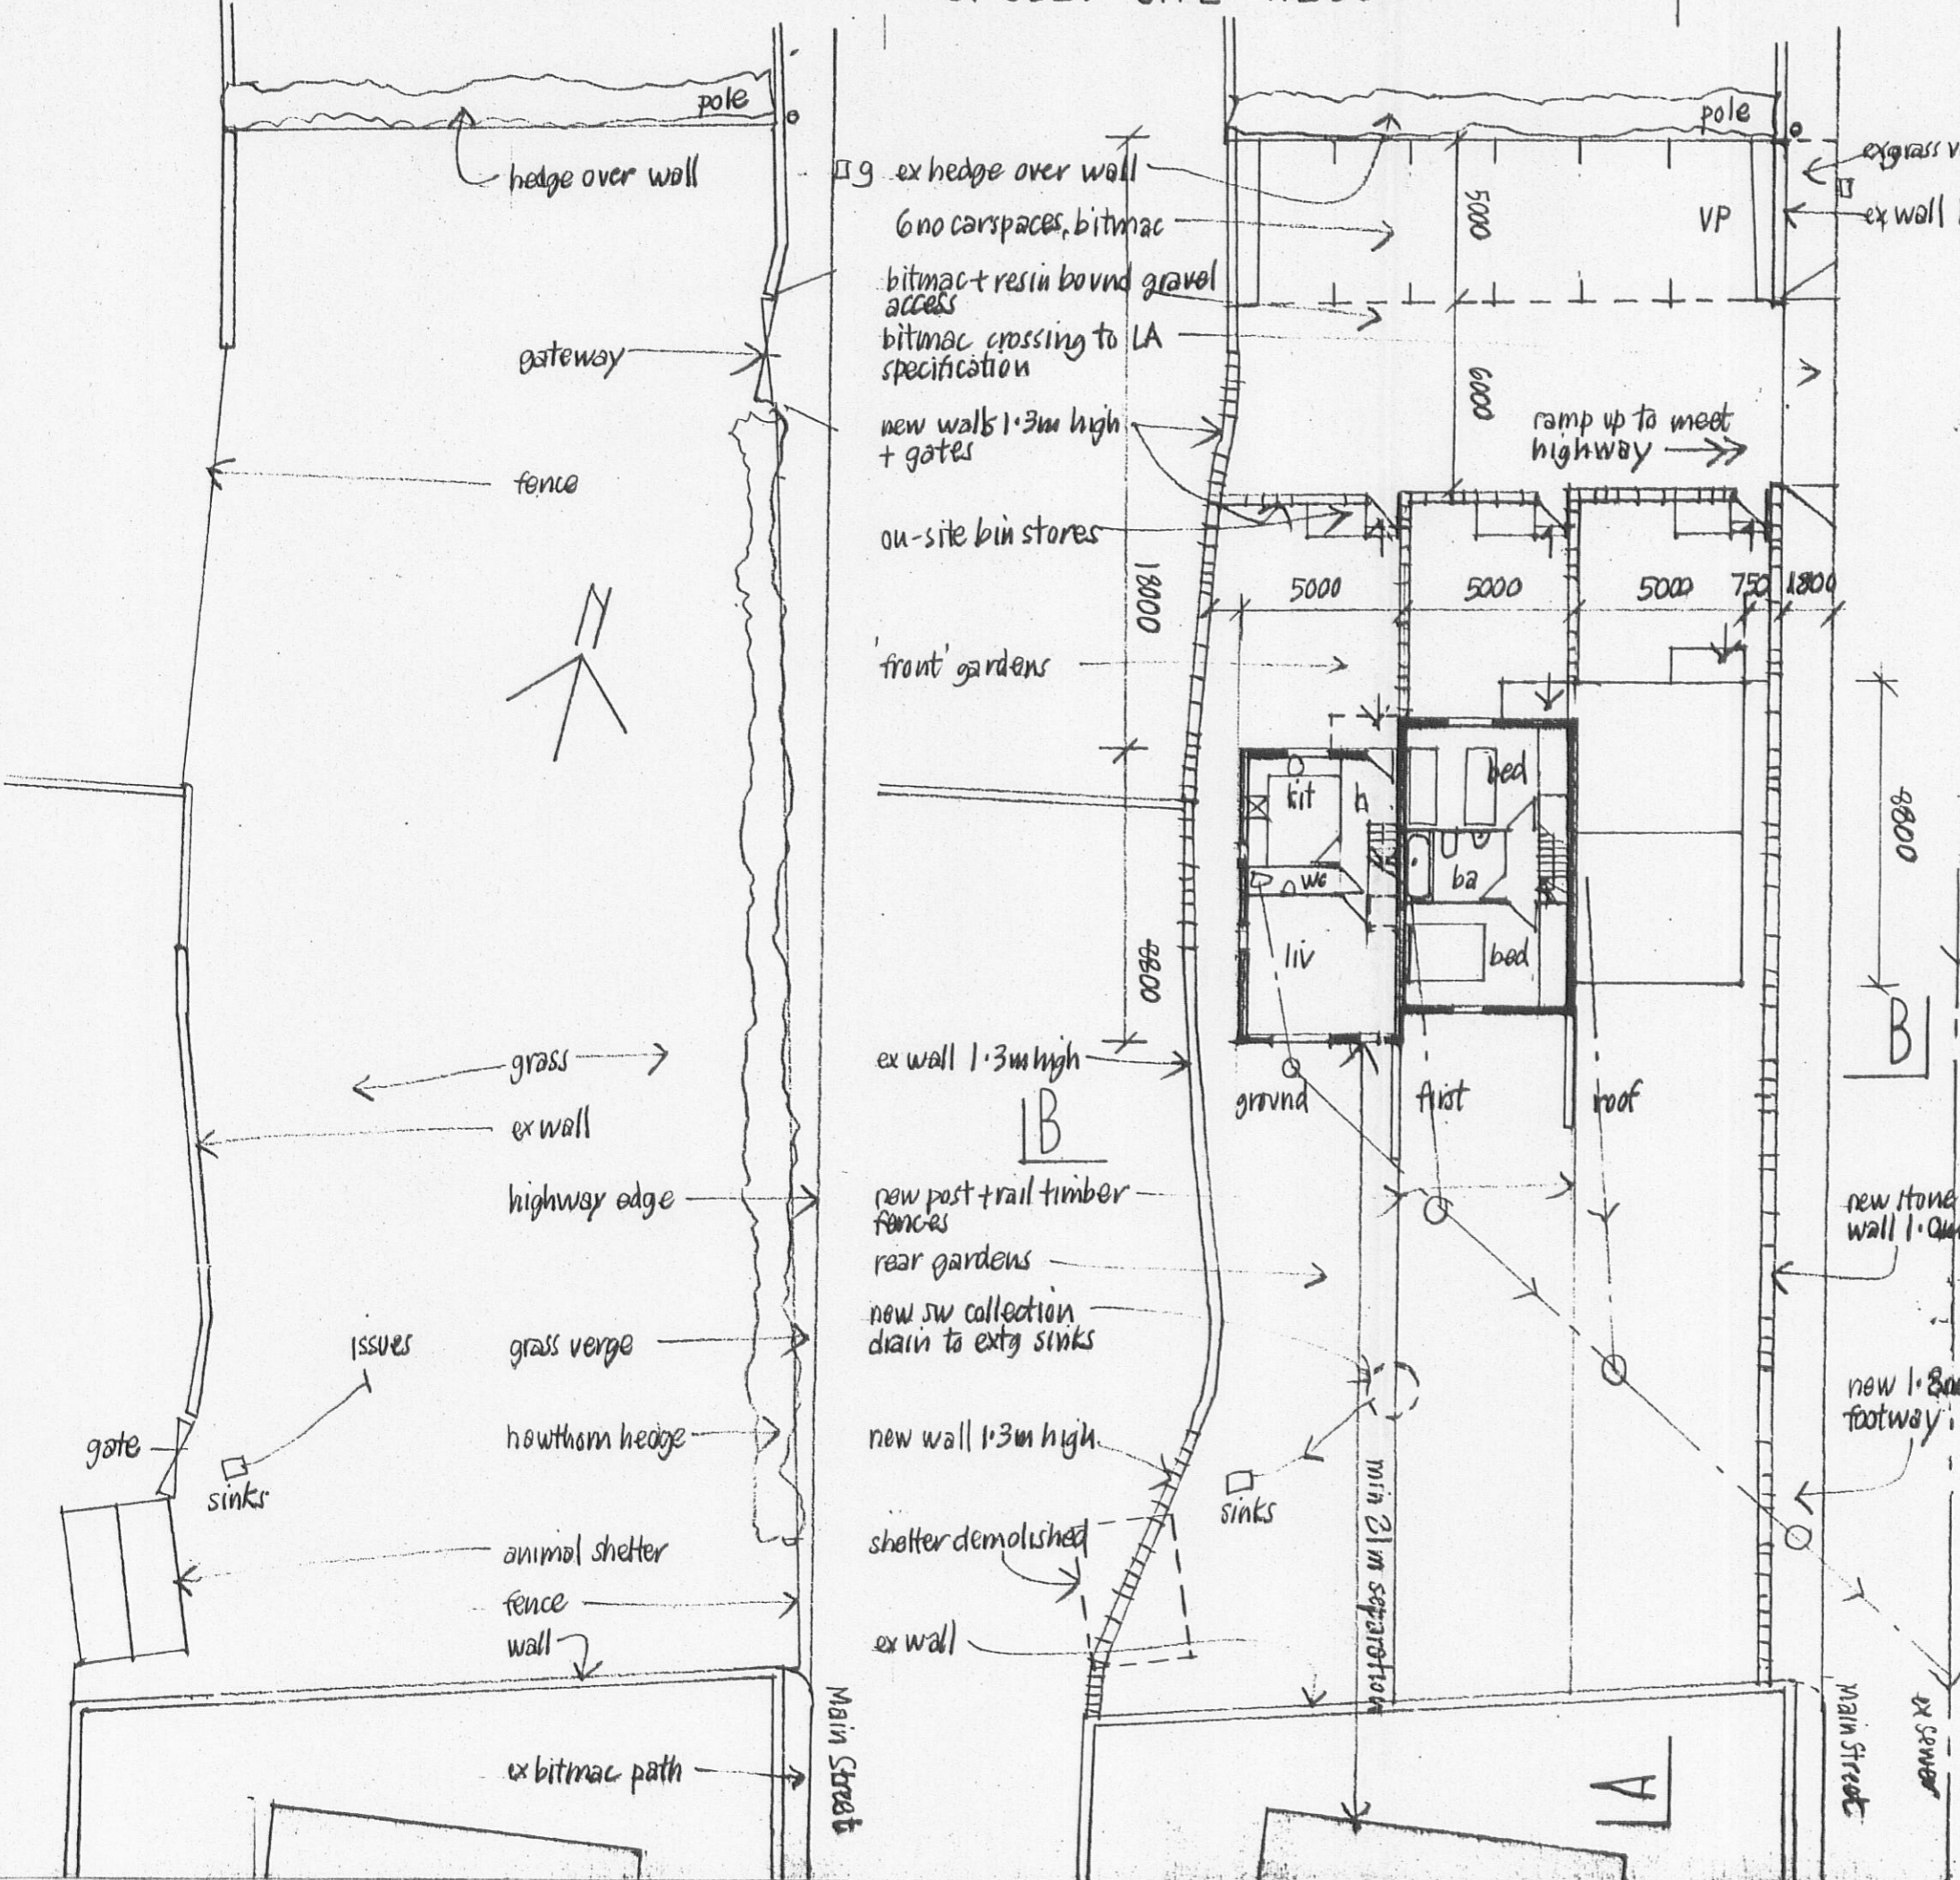

LOCATION 1:1250


site area 0.082 ha

rev'A' 26-8-10 ridge height added

32 010 073 8P

HOUSES MAIN STREET GRINDLETON

scale 1:200 July 2010  
house plans for illustrative purposes only

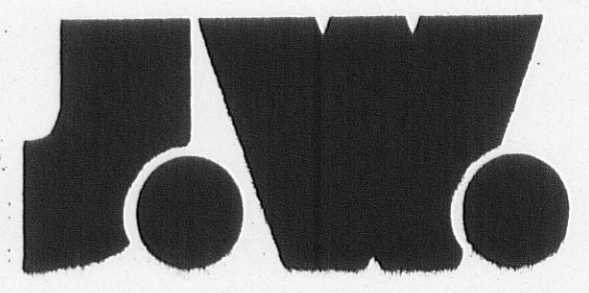

JOHN & JENNIFER WHARTON : ARCHITECT DESIGNERS  
Craven House  
Brook View  
Carlton  
SKIPTON  
North Yorkshire BD23 3EX tel 01756 792708

2266 A