




CARRIAGEWAY OVERLAY TYPICAL DETAIL

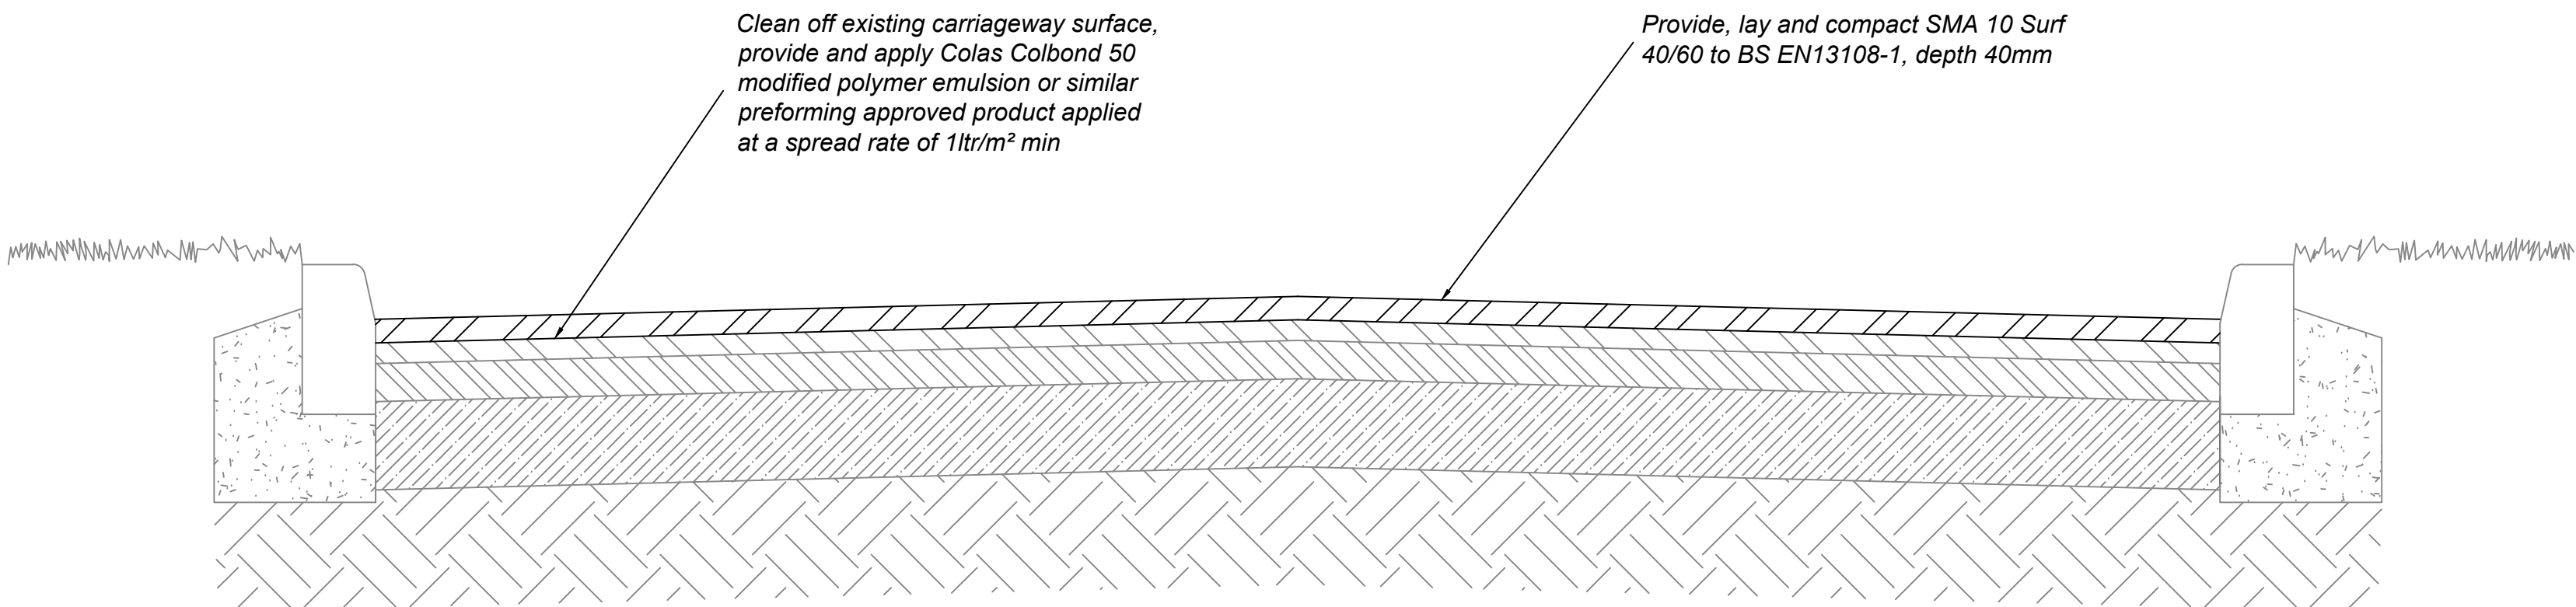


SITE ENTRANCE/TIE-IN DETAIL (o/s Nos. 1 - 5 DEWHURST ROAD)

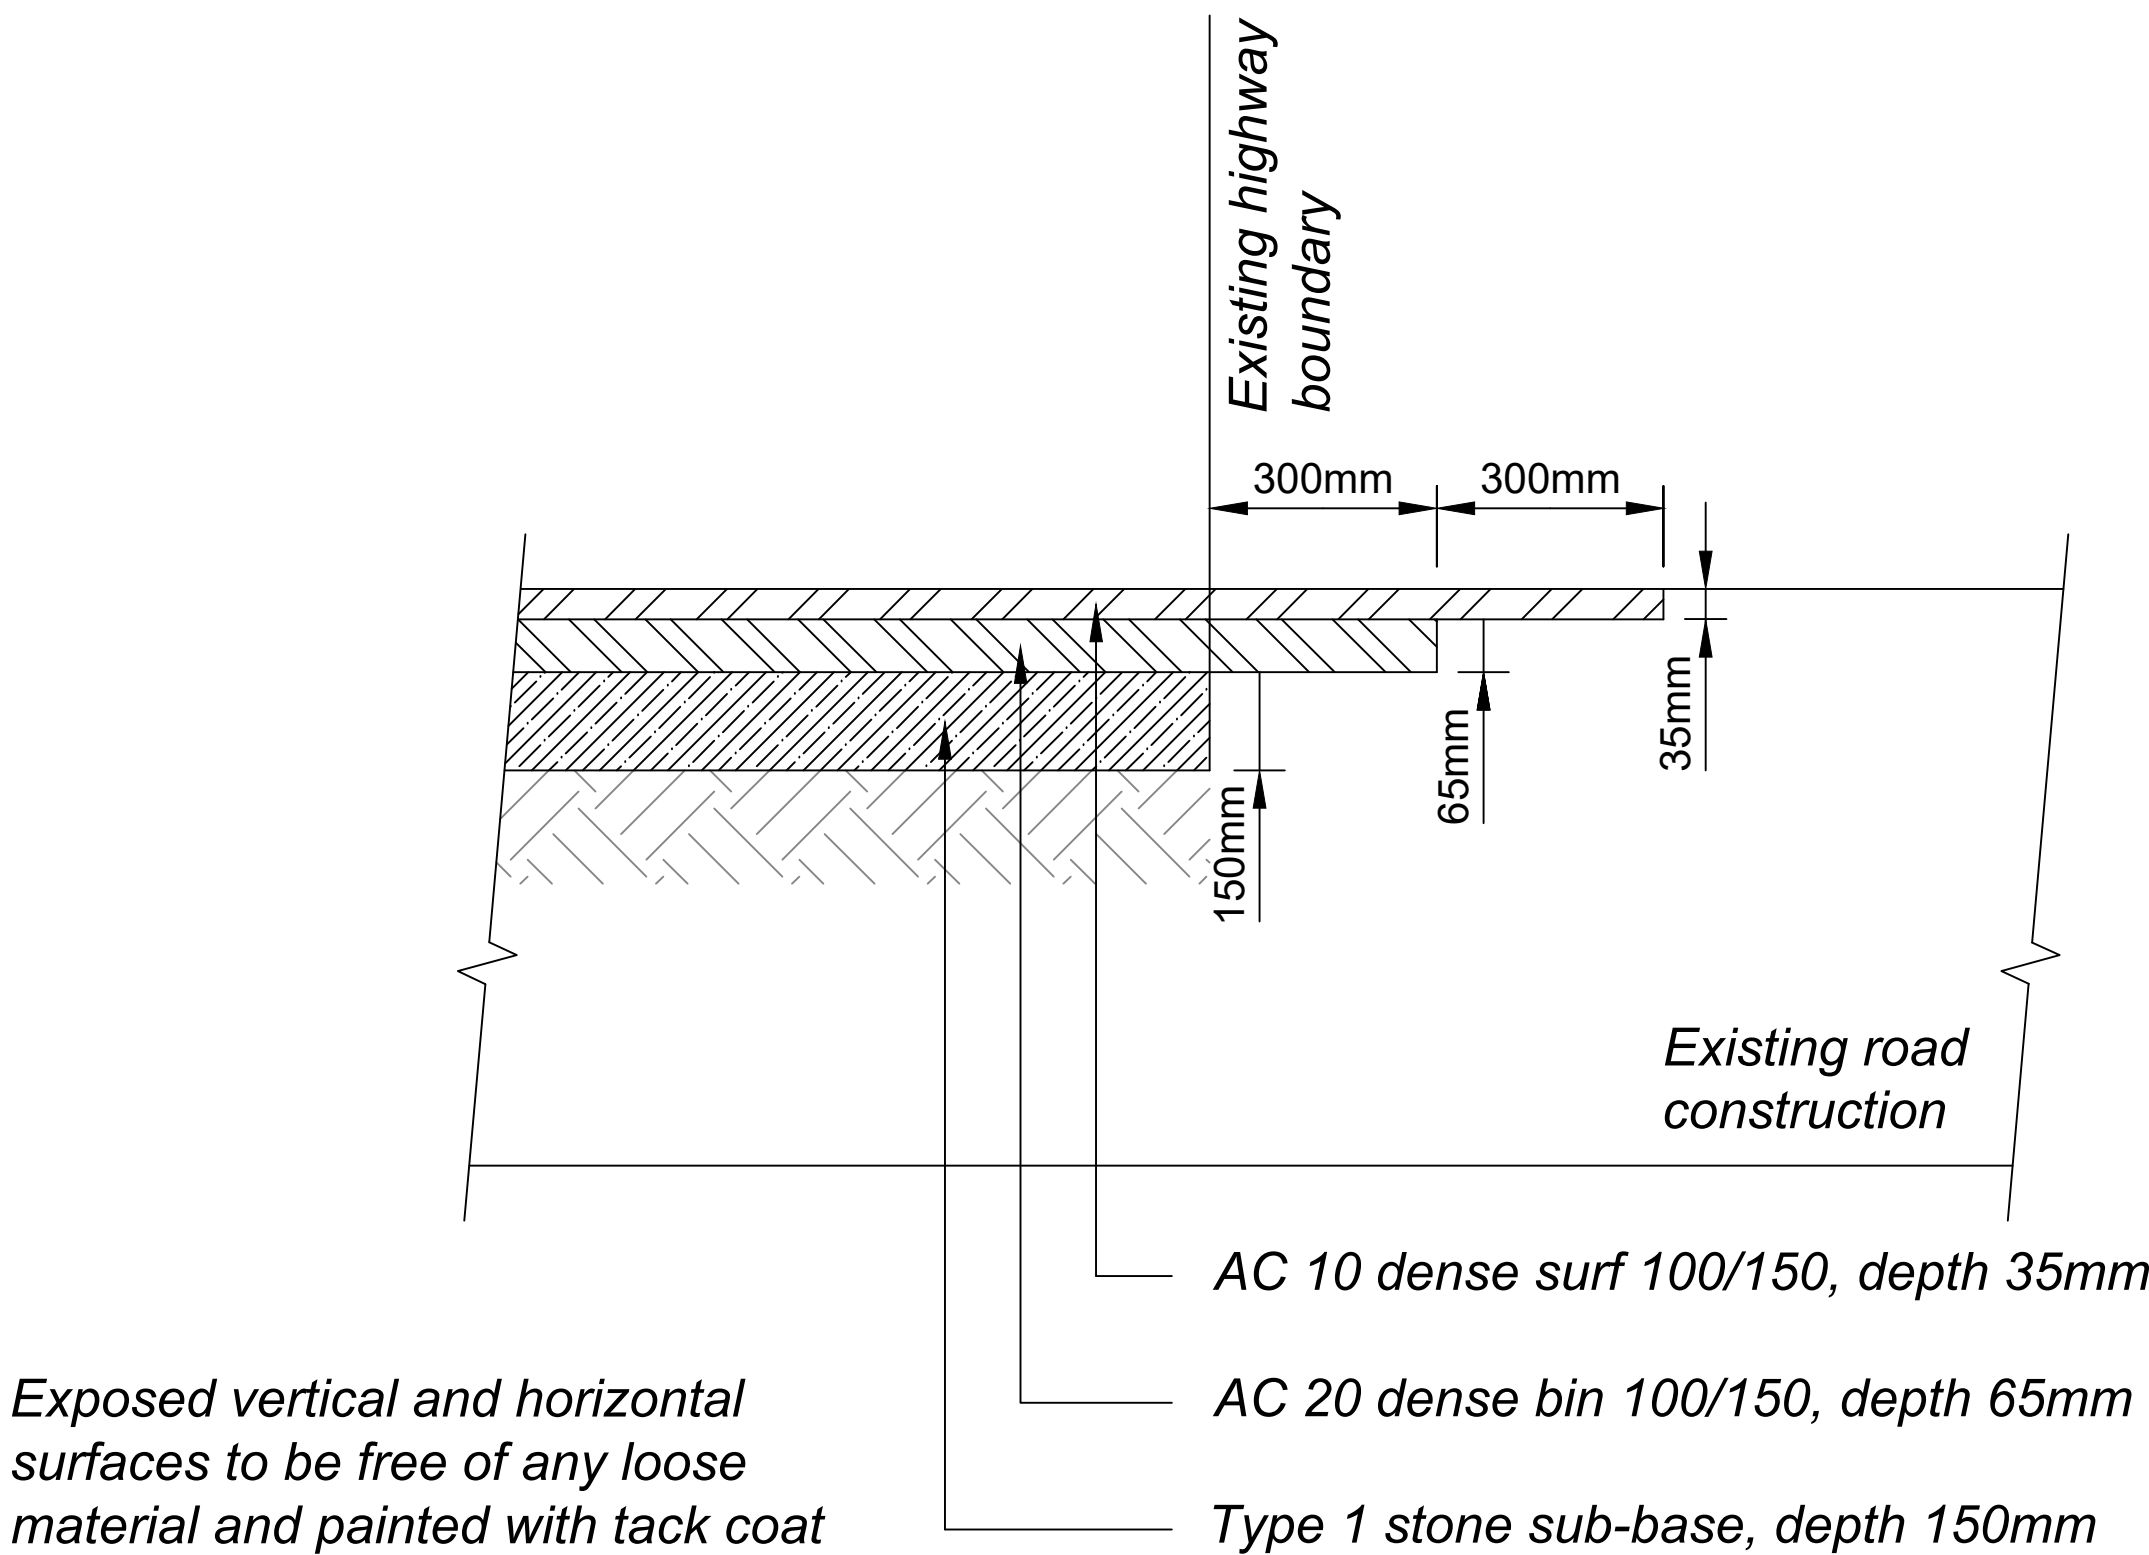

125 x 255mm HALF BATTERED KERB DETAIL

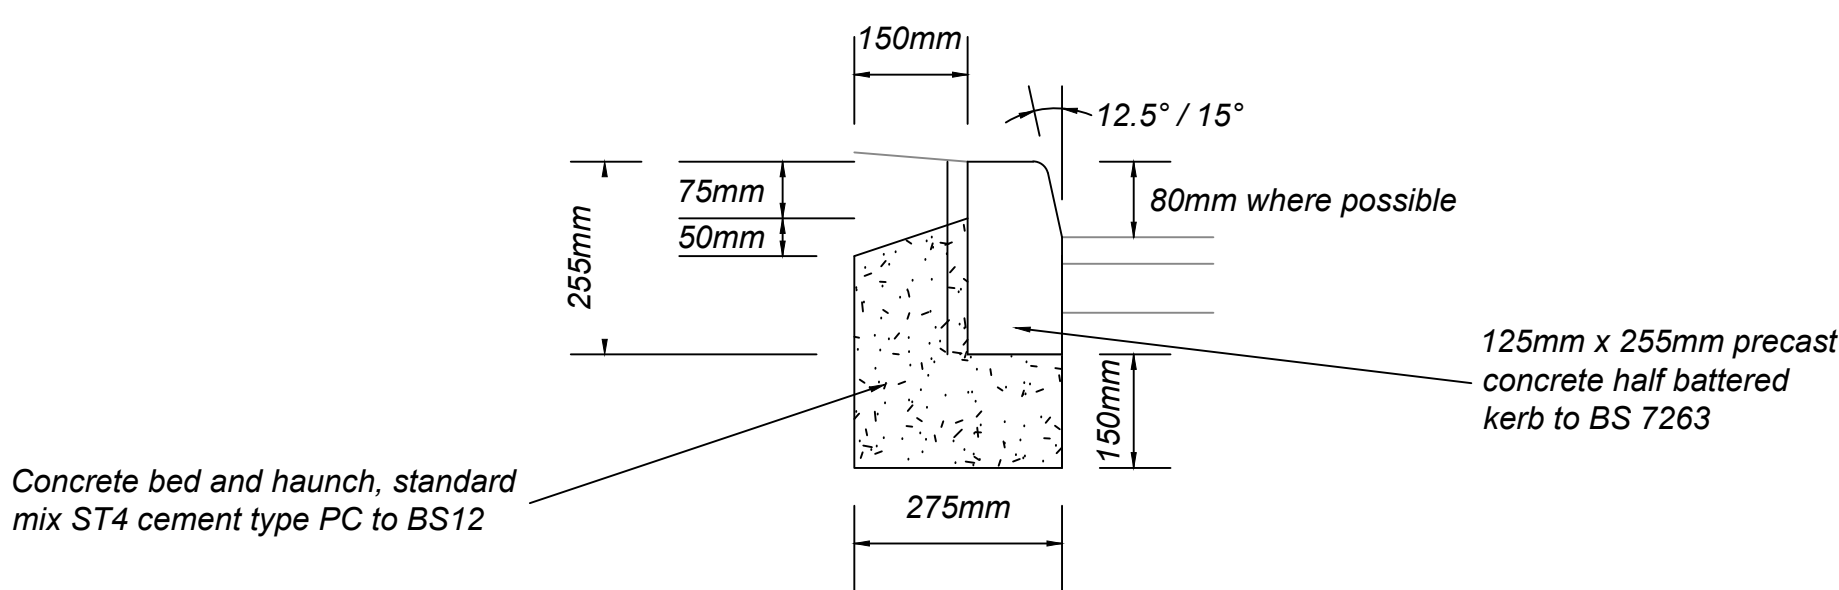

<div><div><div><div>Ribble Valley Borough Council</div><div>www.ribblevalley.gov.uk</div></div></div><div><div>Ribble Valley Borough Council</div><div>Church Walk, Clitheroe. BB7 2RA</div><div>Tel: (01200) 425111 www.ribblevalley.gov.uk</div></div></div>			
PROJECT: <div>Dewhurst Road, Langho</div>			
TITLE: <div>Surfacing Improvements: Highway Construction Details</div>			
STATUS: <div>Tender</div>			
PROJECT REF: <div>ENG097</div>		DRAWING NUMBER: <div>E0805D / 10A</div>	
SCALE: <div>1 : 10 @ A1</div>	DESIGNED: <div>N Y</div>	CHECKED: <div>A H</div>	DATE: <div>June 2022</div>