




Dig Sites Area:  Line:  The quality and accuracy of any print will depend on your printer, your computer and its print settings. Measurements scaled from this plan may not match measurements between the same points on the ground.




Date Requested: 25/02/2022
Job Reference: 24842979
Site Location: 368978 434199

Requested by: Mr Neil Yates

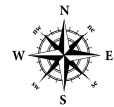
Your Scheme/Reference: Dewhurst Road, Langho

Scale: 1:2562 (When plotted at A4)

The information on this document is proprietary and shall not be used, copied, reproduced or disclosed in whole or in part without written consent of Neos Networks. Approximate location only is shown. To determine exact location a trial hole must be dug with a Neos Networks Supervisor present. Neos Networks accept no liability for errors or omissions.

 Neos Networks Underground Route **Emergency Number: 0345 305 3337**

Registered Office:
Inveralmond House,
200 Dunkeld Road,
Perth, PH1 3AQ

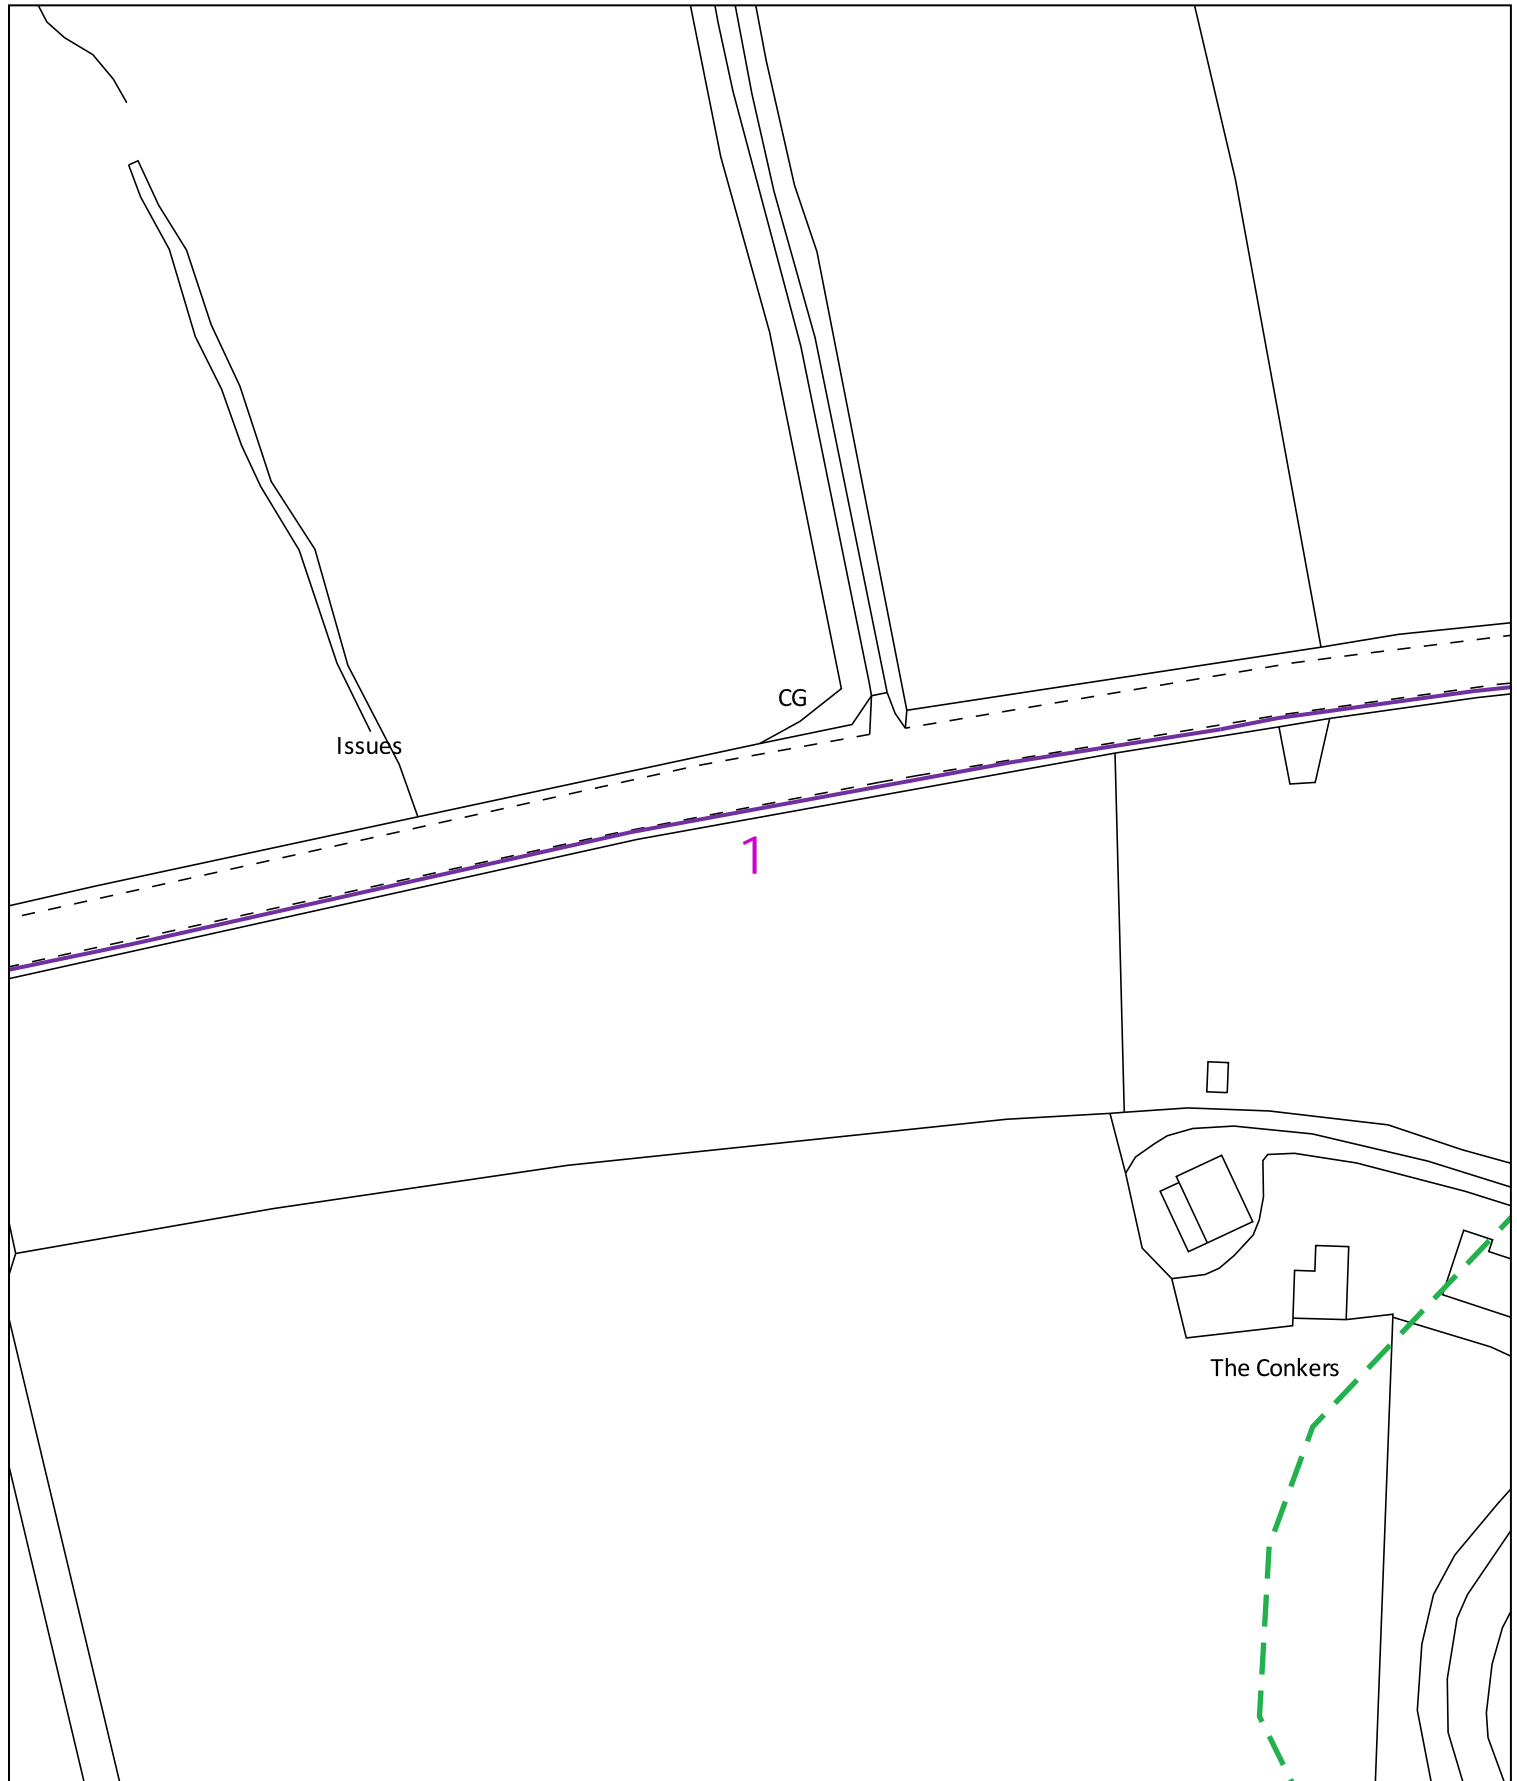

0 50m

Dig Sites

Area:



Line:



The quality and accuracy of any print will depend on your printer, your computer and its print settings. Measurements scaled from this plan may not match measurements between the same points on the ground.

Date Requested: 25/02/2022
Job Reference: 24842979
Site Location: 368978 434199

Requested by: Mr Neil Yates

Your Scheme/Reference: Dewhurst Road, Langho


Scale: 1:1250 (When plotted at A4)

The information on this document is proprietary and shall not be used, copied, reproduced or disclosed in whole or in part without written consent of Neos Networks. Approximate location only is shown. To determine exact location a trial hole must be dug with a Neos Networks Supervisor present. Neos Networks accept no liability for errors or omissions.

Neos Networks Underground Route **Emergency Number: 0345 305 3337**



Registered Office:
Inveralmond House,
200 Dunkeld Road,
Perth, PH1 3AQ

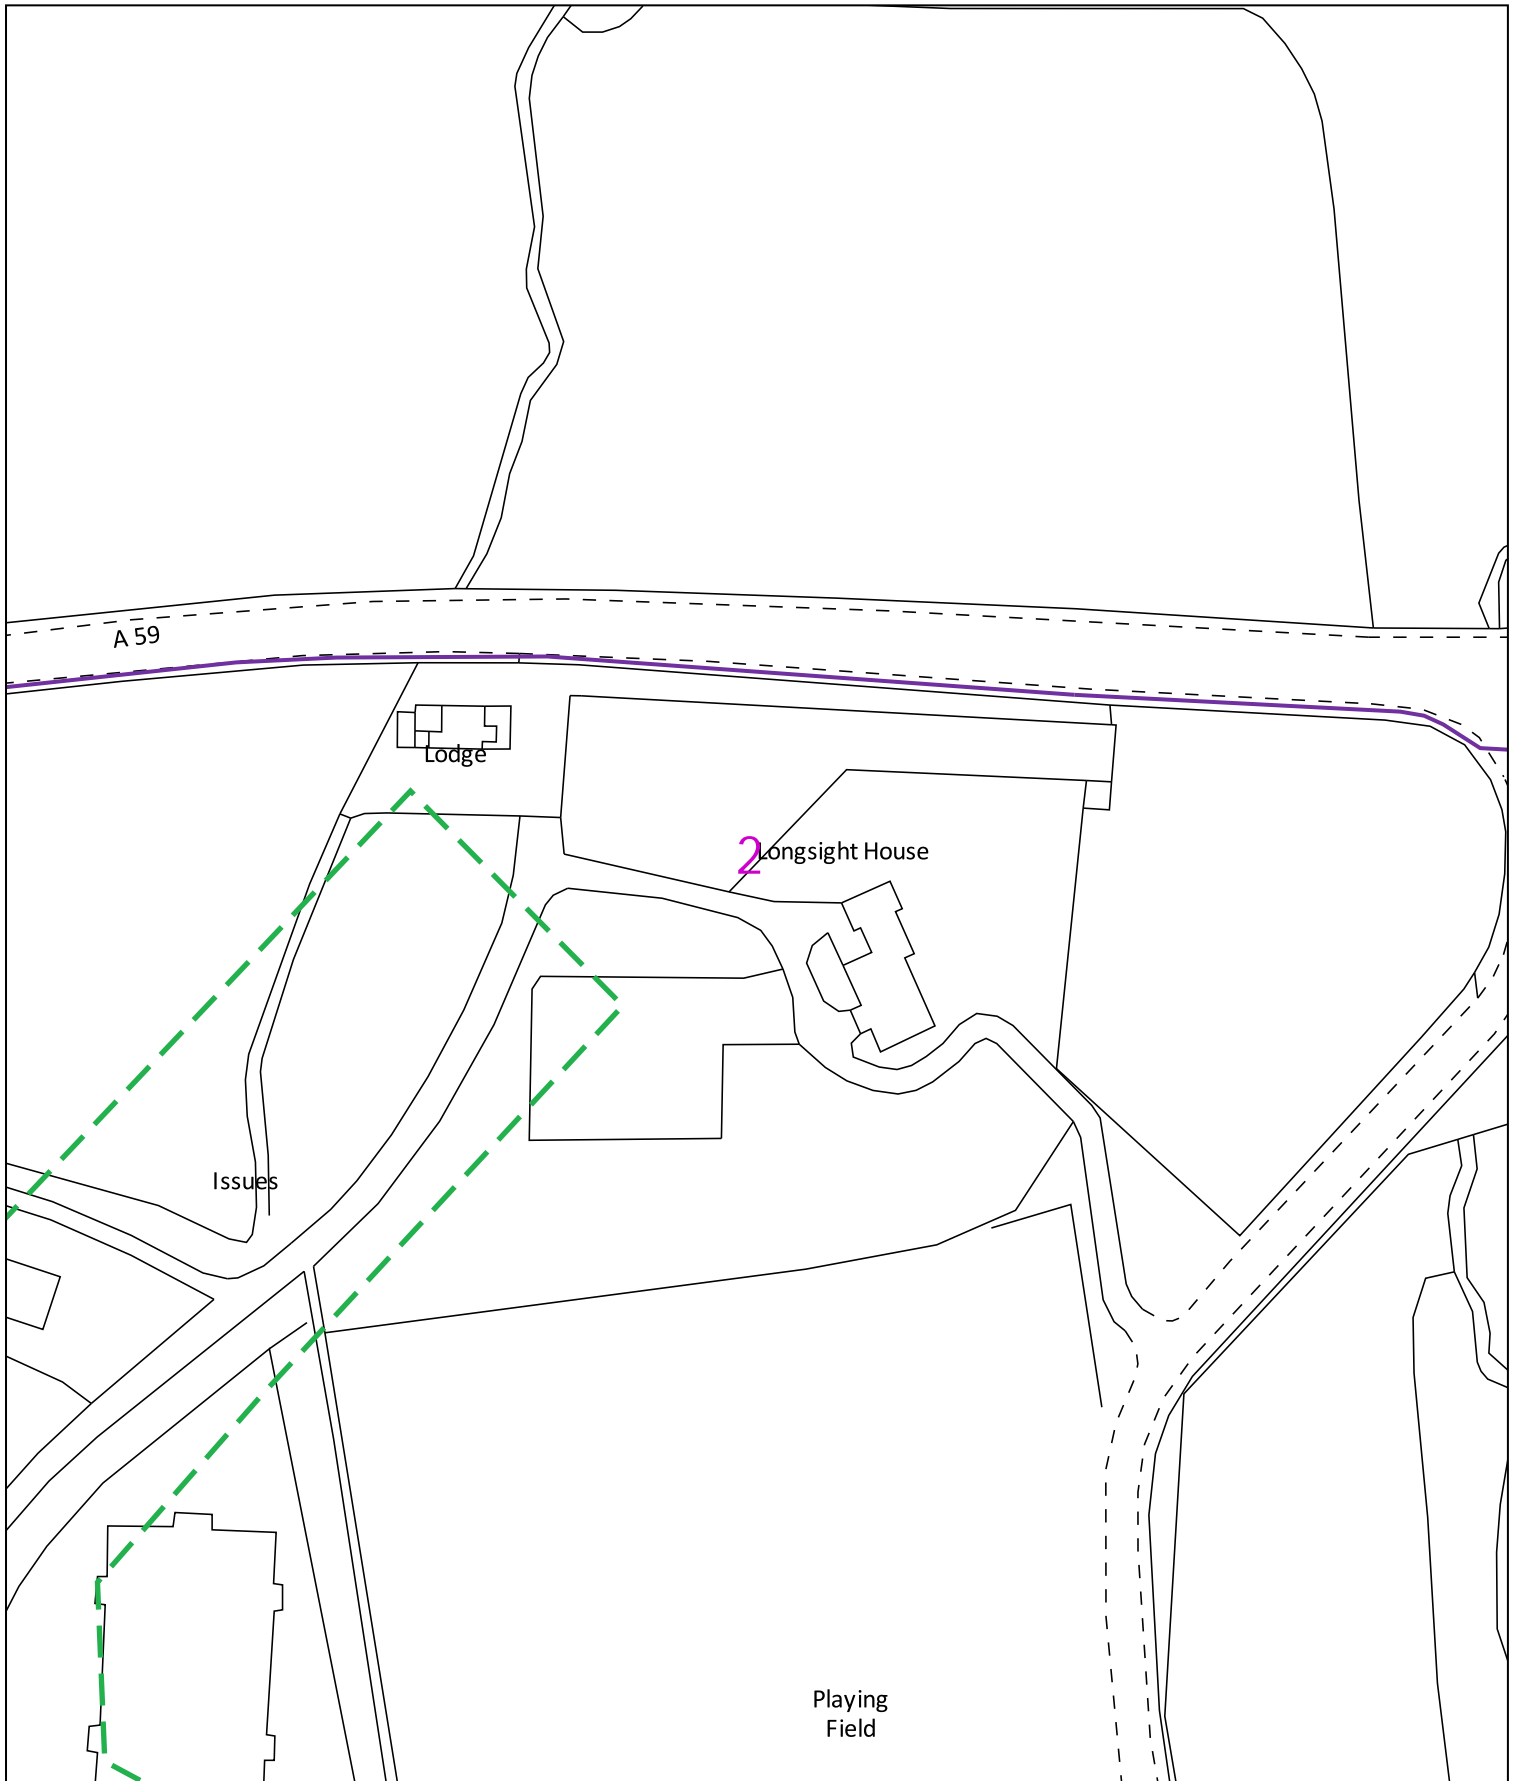

0 50m Dig Sites Area:  Line: 

The quality and accuracy of any print will depend on your printer, your computer and its print settings. Measurements scaled from this plan may not match measurements between the same points on the ground.




Date Requested: 25/02/2022
Job Reference: 24842979
Site Location: 368978 434199

Requested by: Mr Neil Yates


Your Scheme/Reference: Dewhurst Road, Langho

Scale: 1:1250 (When plotted at A4)

The information on this document is proprietary and shall not be used, copied, reproduced or disclosed in whole or in part without written consent of Neos Networks. Approximate location only is shown. To determine exact location a trial hole must be dug with a Neos Networks Supervisor present. Neos Networks accept no liability for errors or omissions.

 Neos Networks Underground Route **Emergency Number: 0345 305 3337**

Registered Office:
Inverlmond House,
200 Dunkeld Road,
Perth, PH1 3AQ

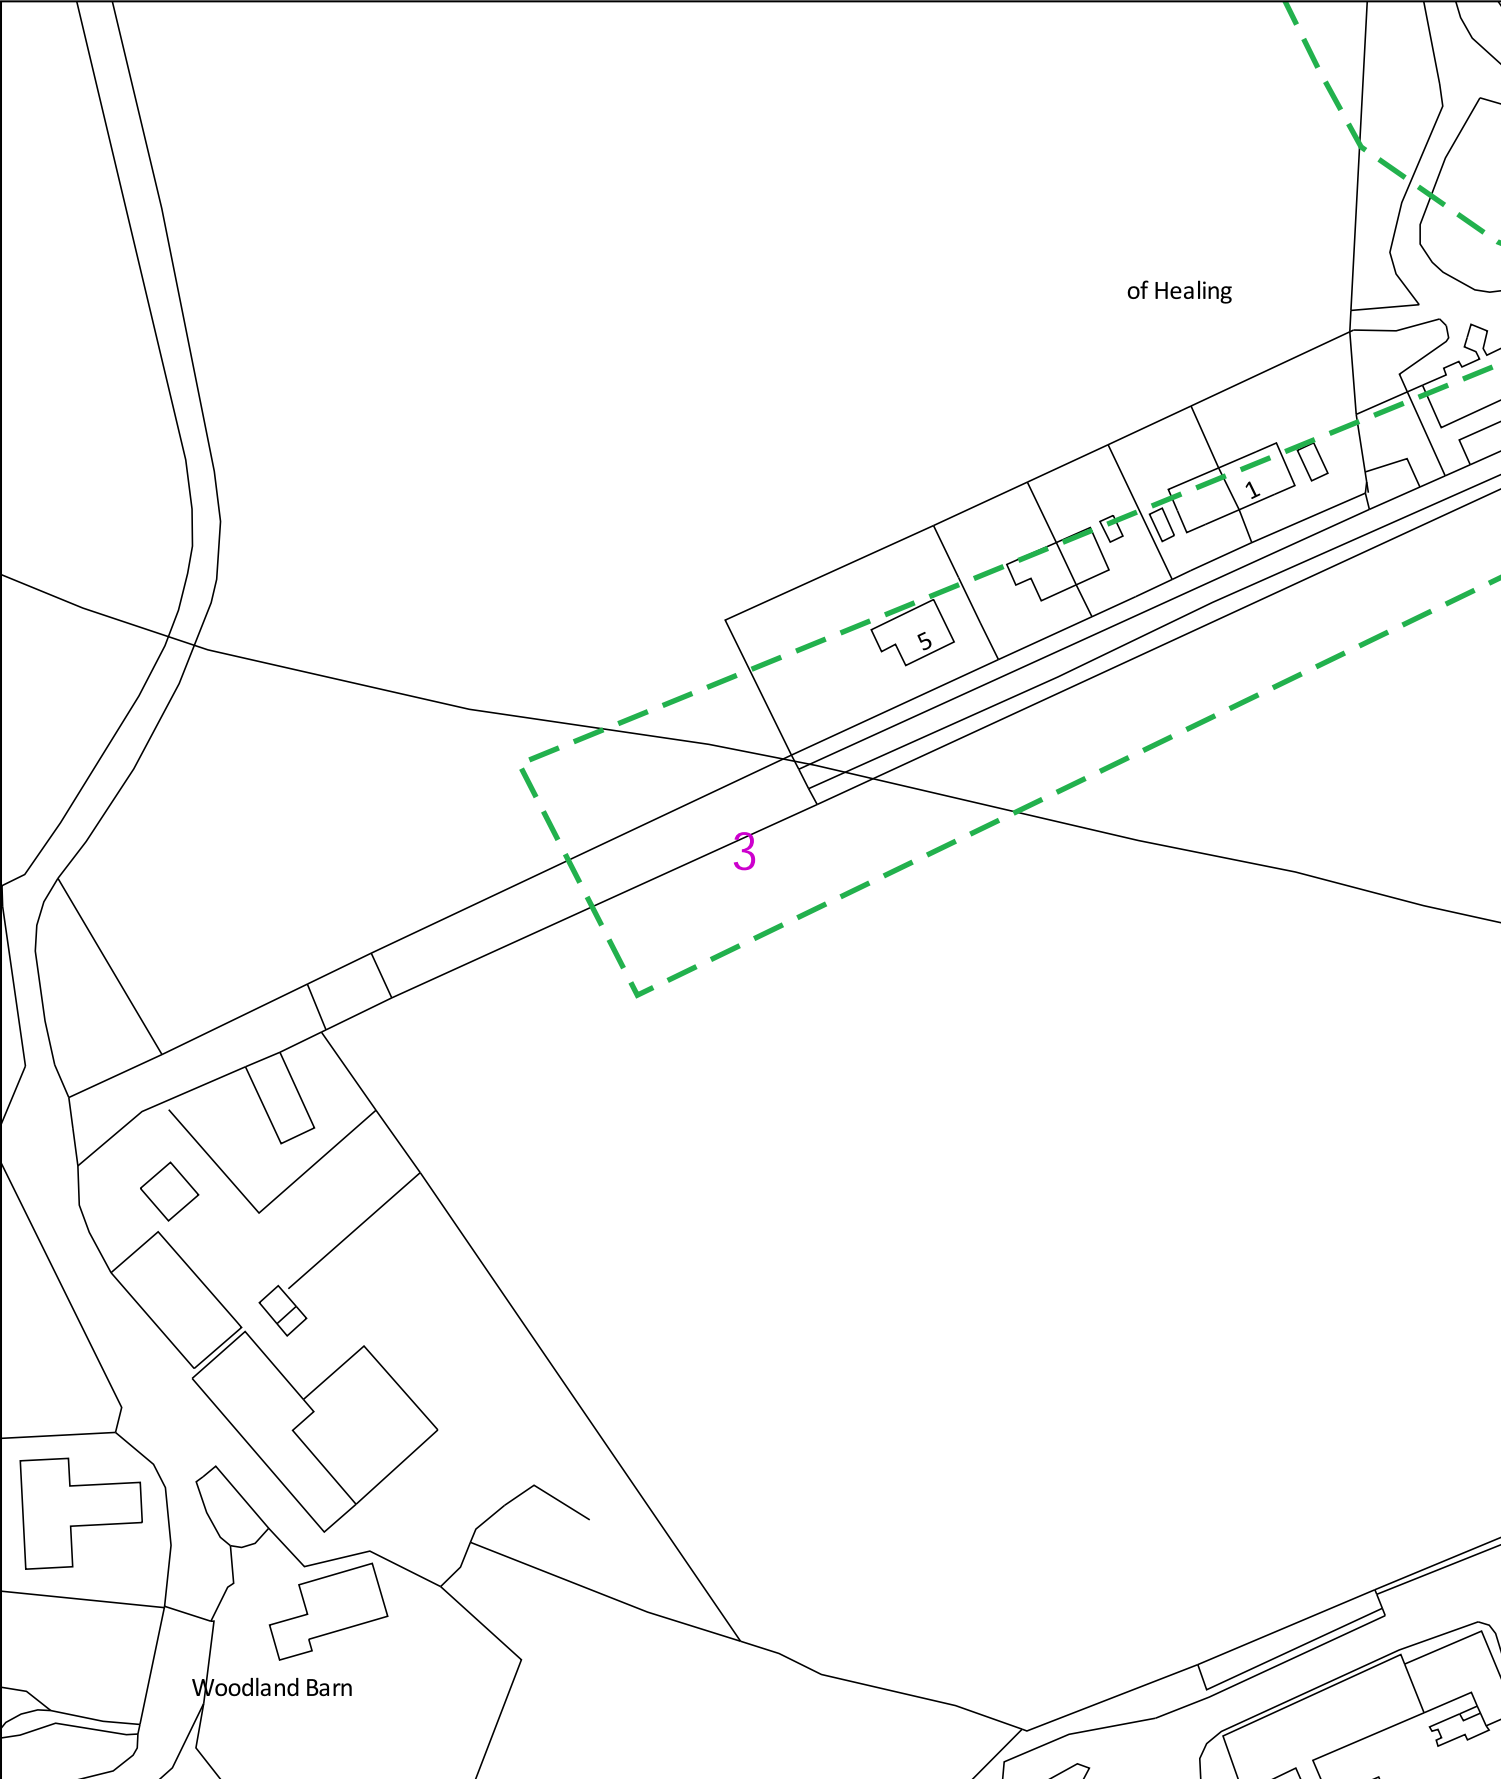

0 50m Dig Sites Area: Line:

Date Requested: 25/02/2022
Job Reference: 24842979
Site Location: 368978 434199

Requested by: Mr Neil Yates

Your Scheme/Reference: Dewhurst Road, Langho


Scale: 1:1250 (When plotted at A4)

The information on this document is proprietary and shall not be used, copied, reproduced or disclosed in whole or in part without written consent of Neos Networks. Approximate location only is shown. To determine exact location a trial hole must be dug with a Neos Networks Supervisor present. Neos Networks accept no liability for errors or omissions.

Neos Networks Underground Route **Emergency Number: 0345 305 3337**



Registered Office:
Inverlmond House,
200 Dunkeld Road,
Perth, PH1 3AQ

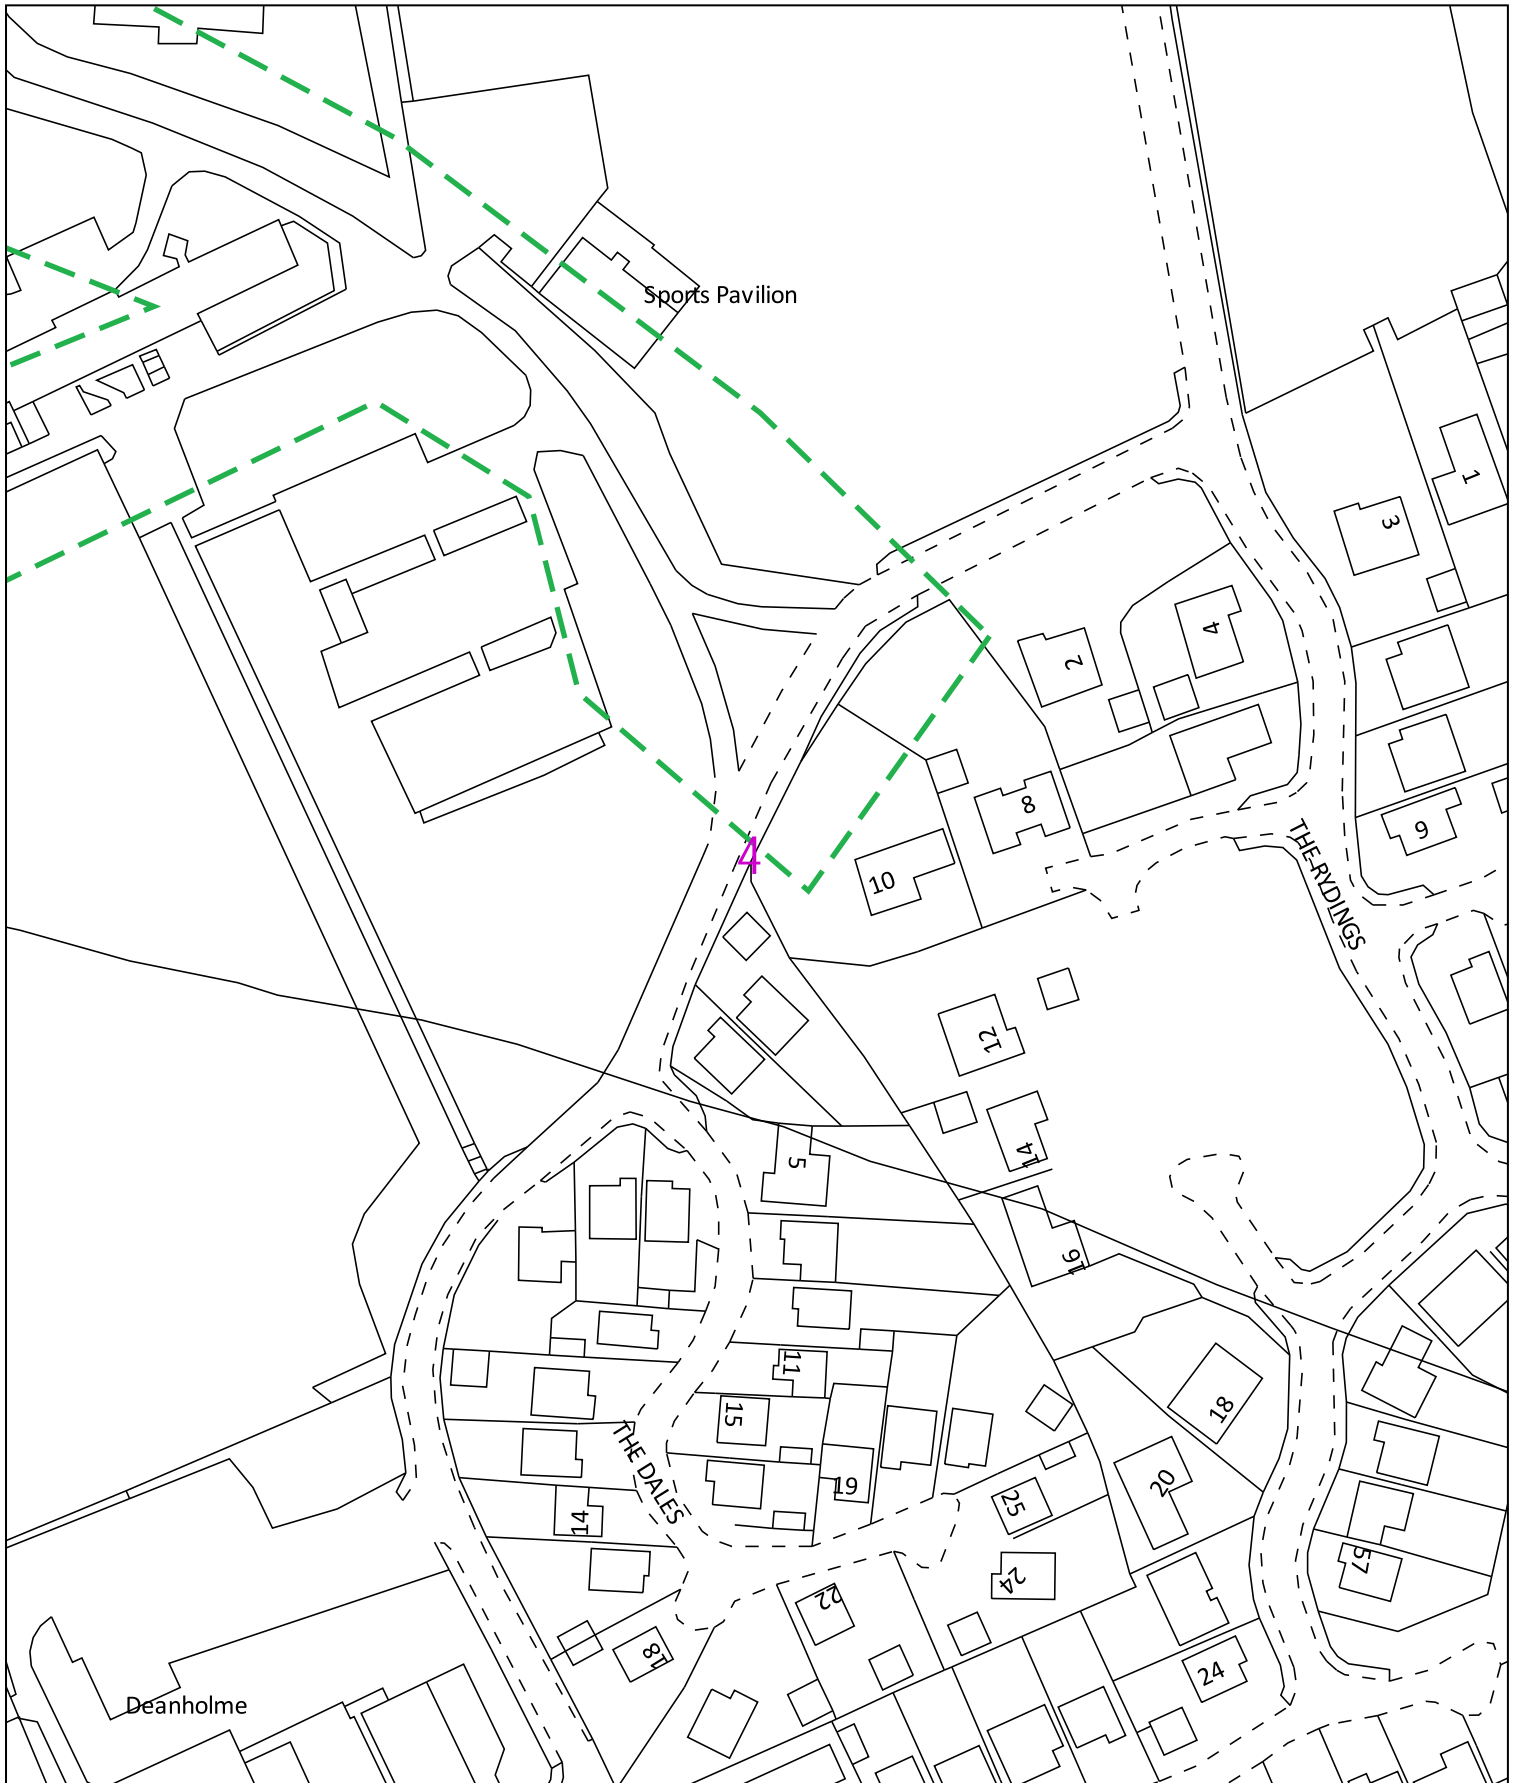

0 50m Dig Sites Area: Line: The quality and accuracy of any print will depend on your printer, your computer and its print settings. Measurements scaled from this plan may not match measurements between the same points on the ground.

Date Requested: 25/02/2022
Job Reference: 24842979
Site Location: 368978 434199

Requested by: Mr Neil Yates
Your Scheme/Reference: Dewhurst Road, Langho

Scale: 1:1250 (When plotted at A4)

The information on this document is proprietary and shall not be used, copied, reproduced or disclosed in whole or in part without written consent of Neos Networks. Approximate location only is shown. To determine exact location a trial hole must be dug with a Neos Networks Supervisor present. Neos Networks accept no liability for errors or omissions.

Neos Networks Underground Route **Emergency Number: 0345 305 3337**



Registered Office:
Inveralmond House,
200 Dunkeld Road,
Perth, PH1 3AQ