

Dated

4 June

2026

RIBBLE VALLEY BOROUGH COUNCIL

TOWN POLICE CLAUSES ACT 1847 SECTION 21

ORDER

for the closure of streets in Waddington

- on -

Sunday, 28 June 2026



Ribble Valley
Borough Council
www.ribblevalley.gov.uk

RIBBLE VALLEY BOROUGH COUNCIL

SECTION 21 OF THE TOWN POLICE CLAUSES ACT 1847 (TCPA 1847)

TEMPORARY TRAFFIC REGULATION ORDER (2026-4)

1. Ribble Valley Borough Council makes this Order in exercise of its powers under section 21 of the Town Police Clauses Act 1847 and any other enabling powers over an area of the highways being –

- The length of Clitheroe Road (B6478) in the Parish of Waddington extending from the junction with Belle Vue Lane to the junction with Waddow View _____

And shown coloured red on the plan attached to this Order.

2. The Order is made to avoid obstruction of the highways specified in paragraph 1 during the following event, Waddington Duck Race and Scarecrow Trail.

3. The Order shall come into operation at 10.00am on Sunday 28 June 2026 and will remain in force until 08.00pm on Sunday 28 June 2026.

4. While the Order is in operation all traffic including bicycles and pedestrian movement along the road will be temporarily restricted (except for emergency access) between 10.00am and 08.00pm on Sunday 28 June 2026.

5. An alternative route will be available for use while the Order is in force being –

- Traffic from the Clitheroe Road direction can proceed down Waddow View, turn right along Edisford Road and on to Belle Vue Lane _____

And shown coloured blue on the attached plan attached to this Order.

6. All restrictions will be signed (and staffed) and will remain in force only for as long as is necessary.

7.Nothing in the Order will apply to:


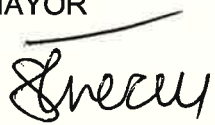
- Anything done with the permission of or at the direction of a Police Officer.
- Any vehicle being used for police, fire brigade or ambulance purposes or for the purposes of a statutory undertaker in an emergency, such as the loss of supplies of gas, electricity or water to premises in the area, which the Order applies.

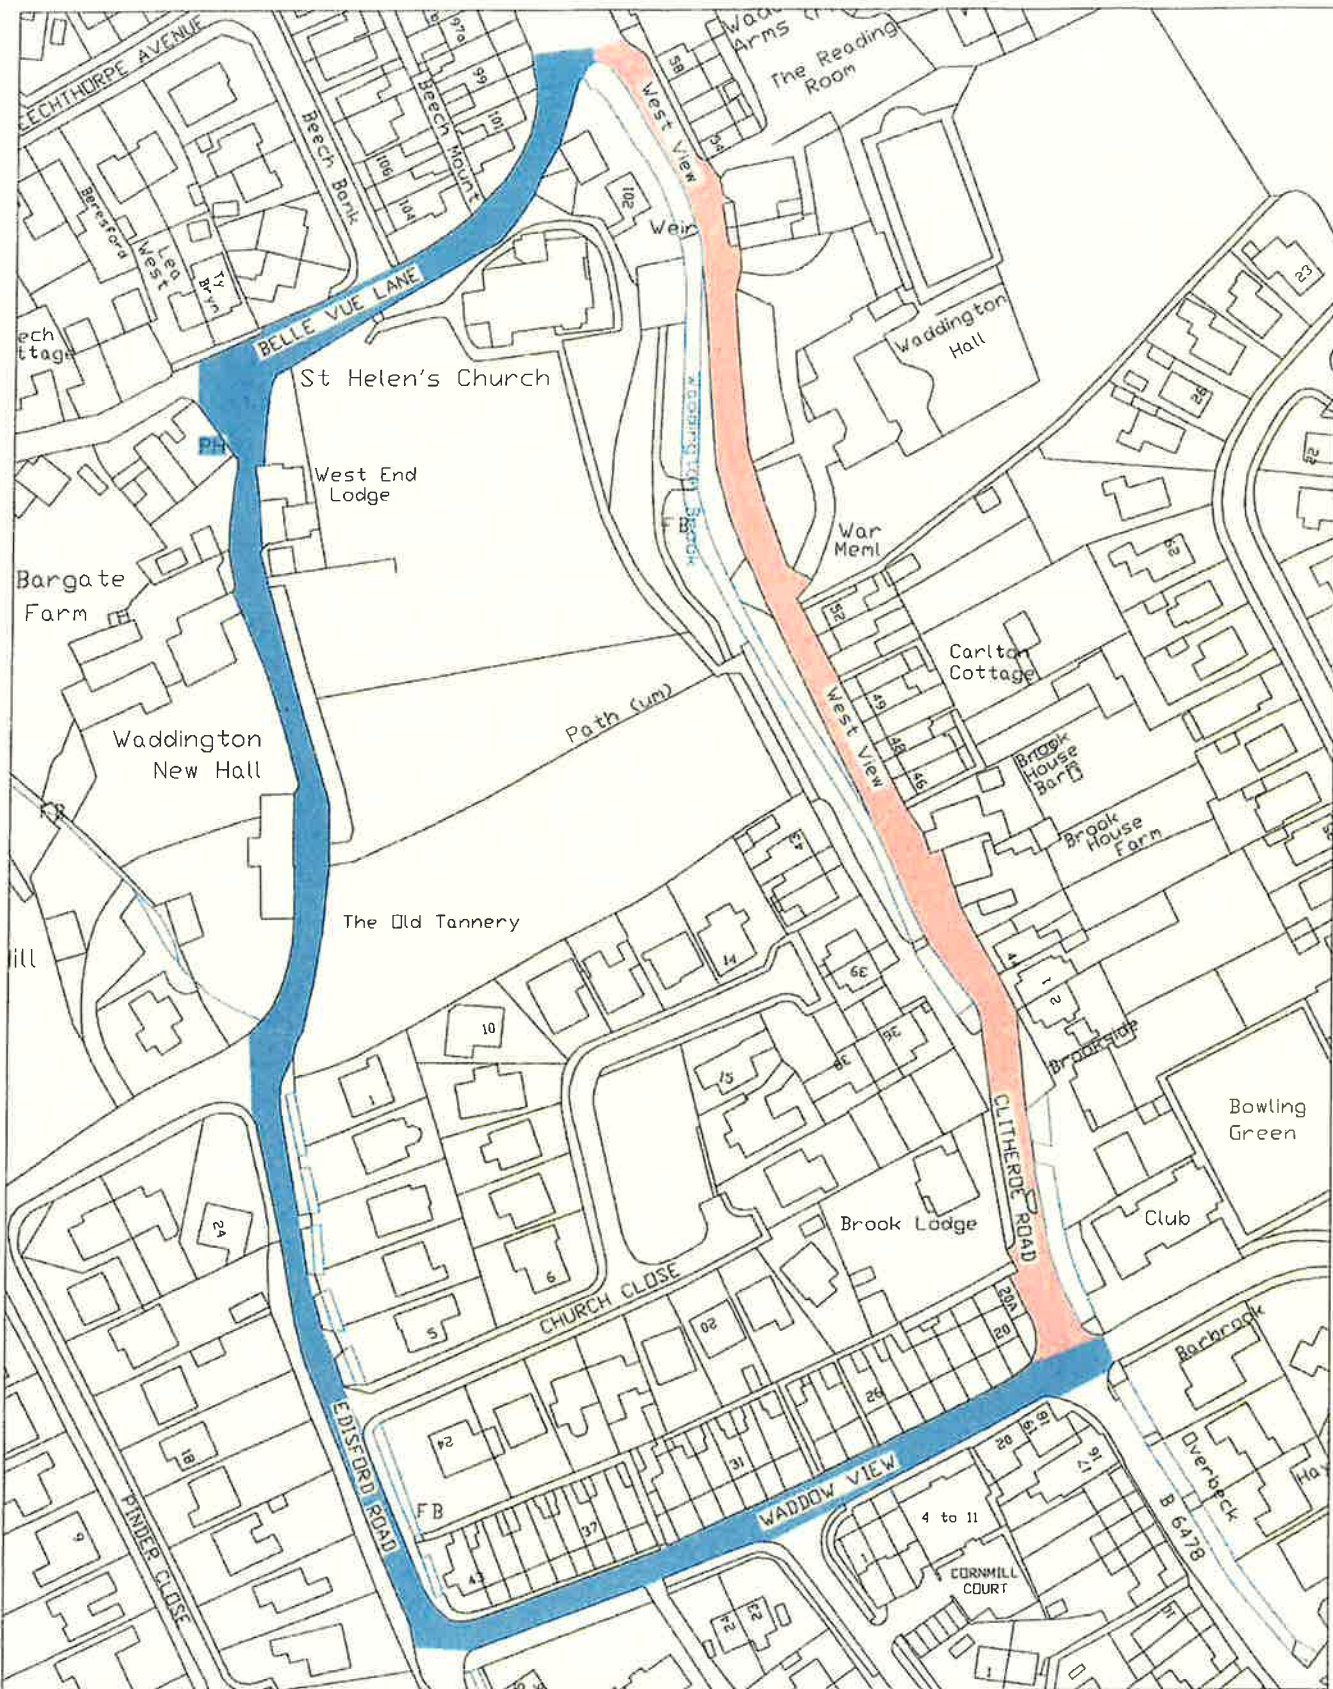
8.Access to properties adjoining the highway specified in paragraph 1 will not be affected by the Order.

9.All constables are hereby directed to enforce the provision of this Order.

The COMMON SEAL of RIBBLE)
VALLEY BOROUGH COUNCIL)
was hereto affixed this 4)
day of June 2026 in the)
presence of:)




MAYOR

CHIEF EXECUTIVE



RIBBLESDALE
BOROUGH COUNCIL

Project:	TPCA Road Closure Plan	Scale:	N.T.S.	Drawn By:	D.S.
	Description:	Waddington Duck Race	Checked By:		Date:
Drawing No.:			Revision:		