

SITE PLAN:
1:1250 SCALE

RODHILL LODGE
BOLTON BY BOWLAN
SAXLEY, CLITHERO
BB7 4NJ


OS Mastermap
18 October 2011, ID: BLJT-00102448

1:1250 scale print at A4, Centre: 376821 E. 447717 N




RODHILL
G A T E

elr 170

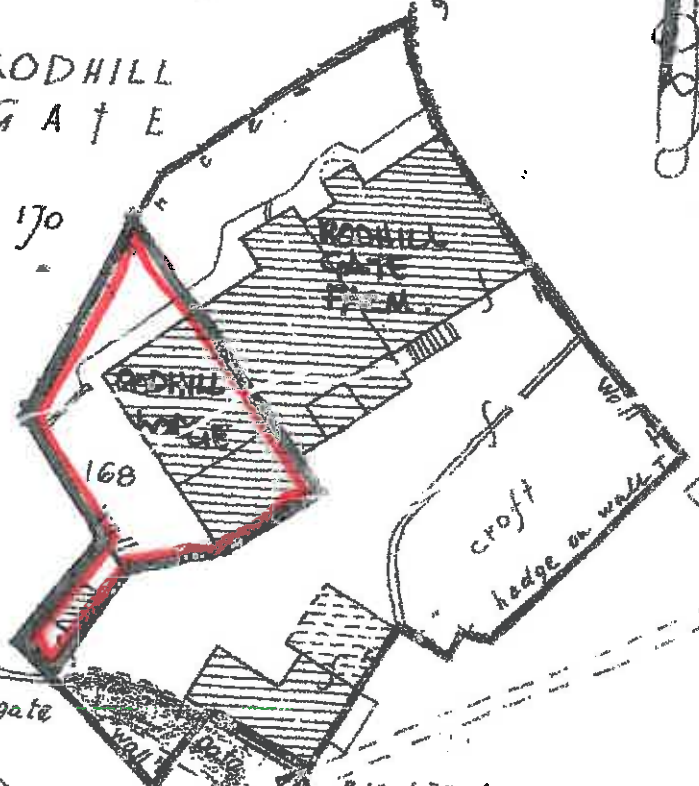


field 160

field 352

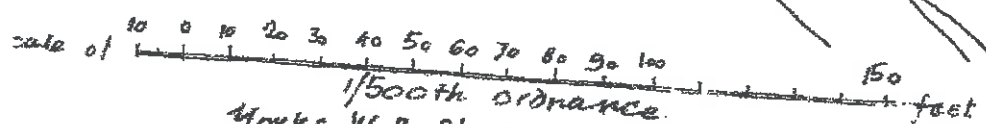

Yorks W.R. Sheet CLXV. 16 (1/2500)

Location Plan - Rodhill Lodge

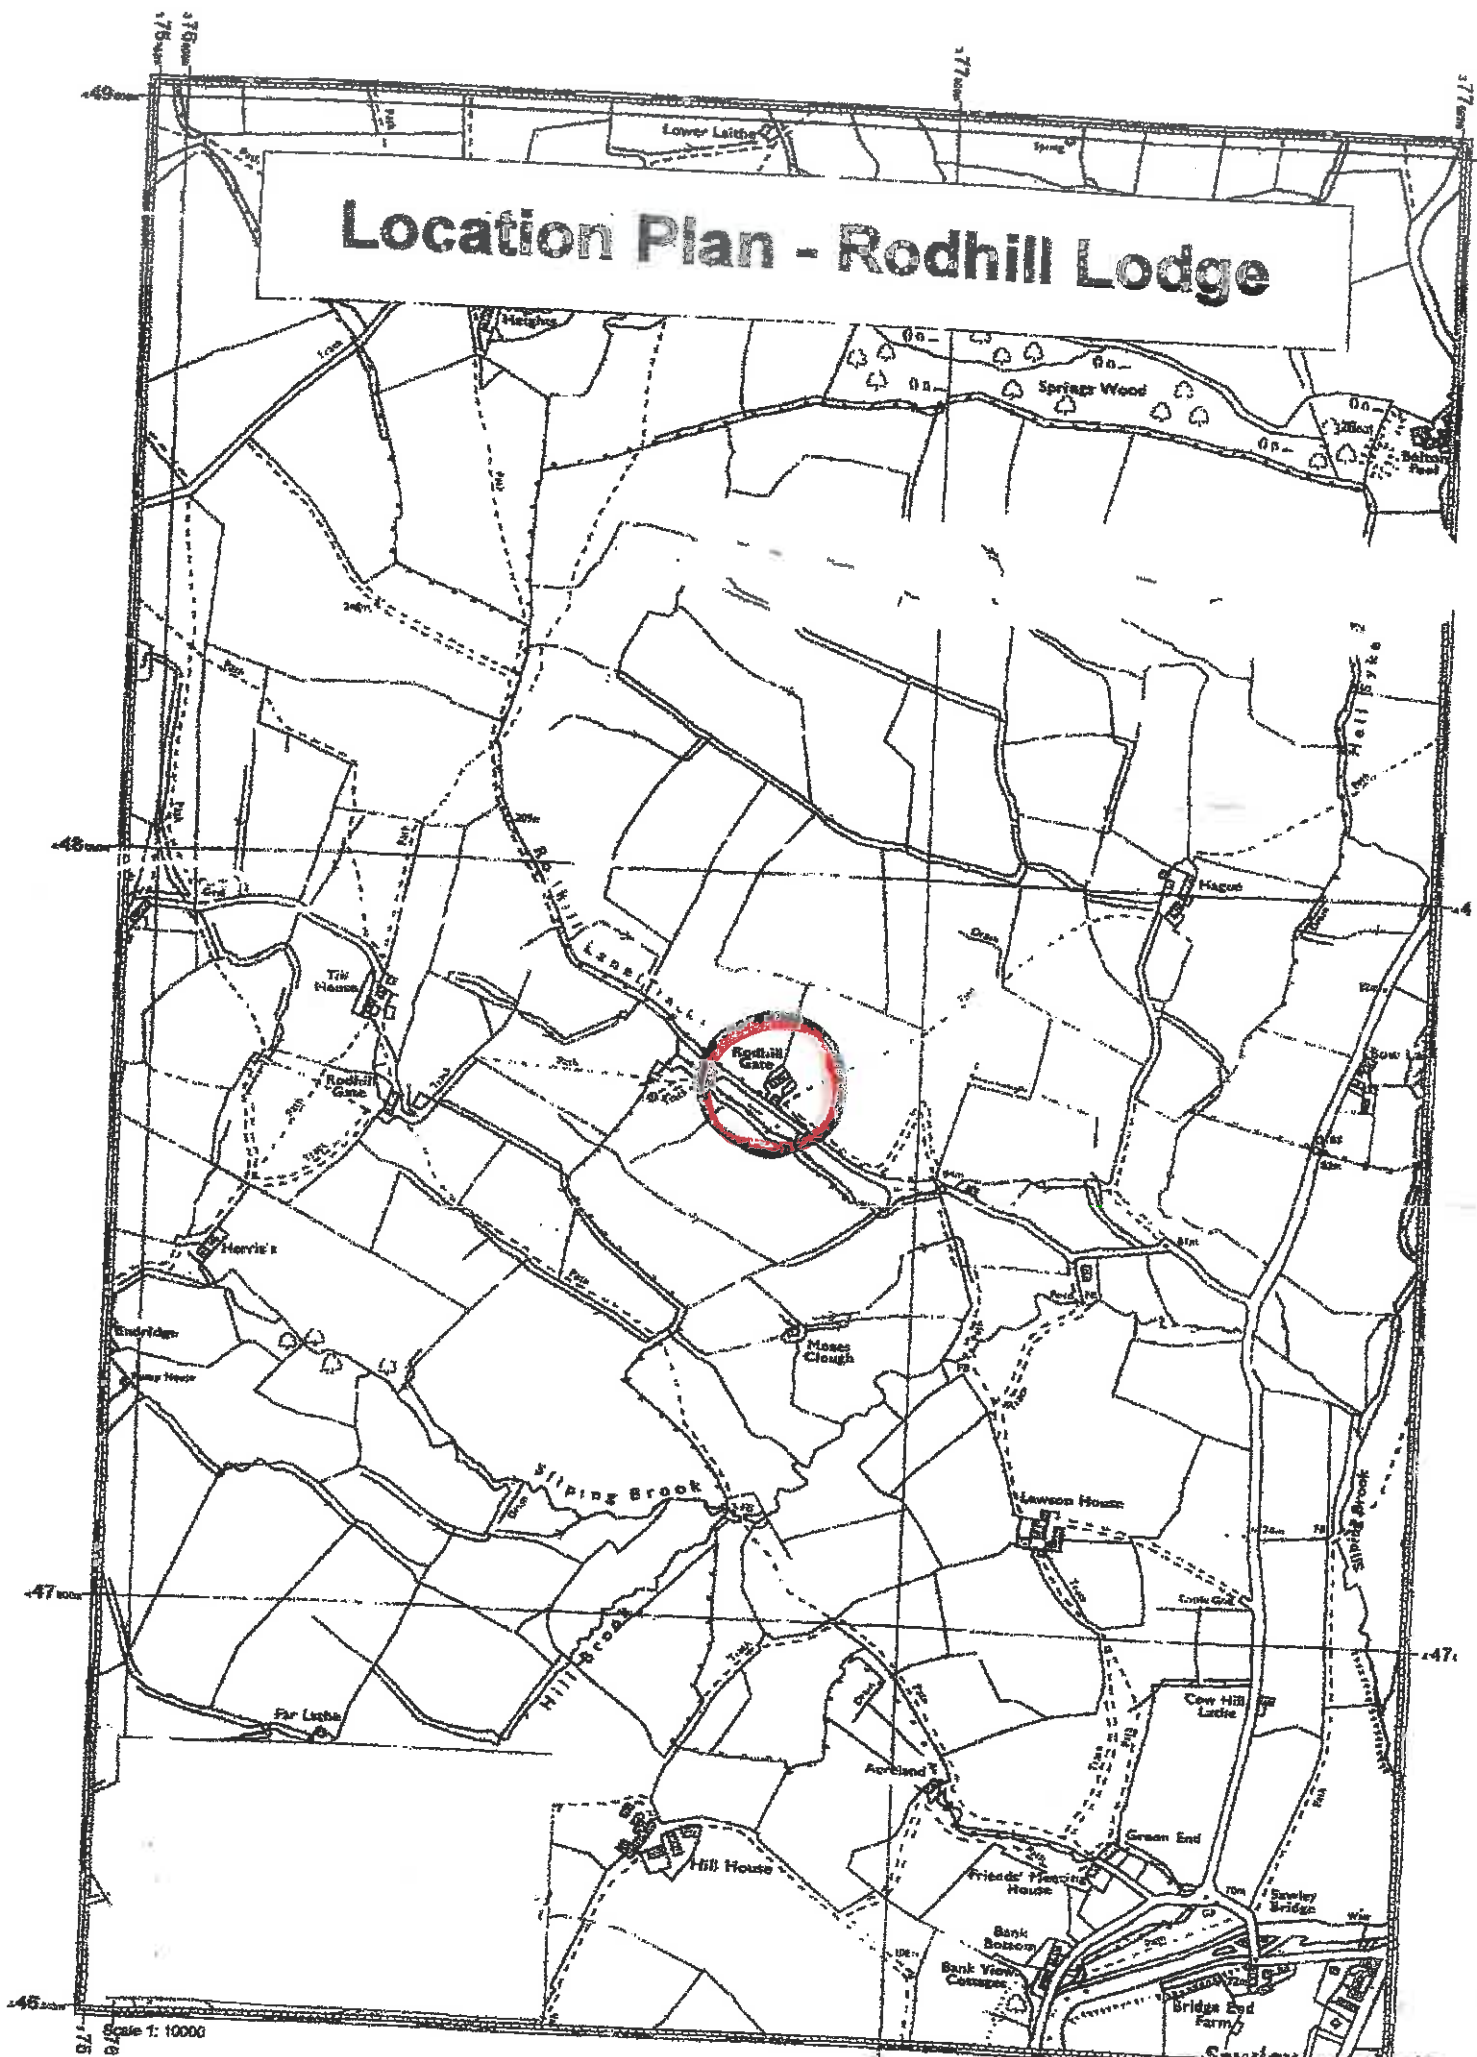

Scale 1:10000