


LOCATION PLANS FOR PHOTO'S 1 TO 12 OF EXISTING BUILDINGS :-

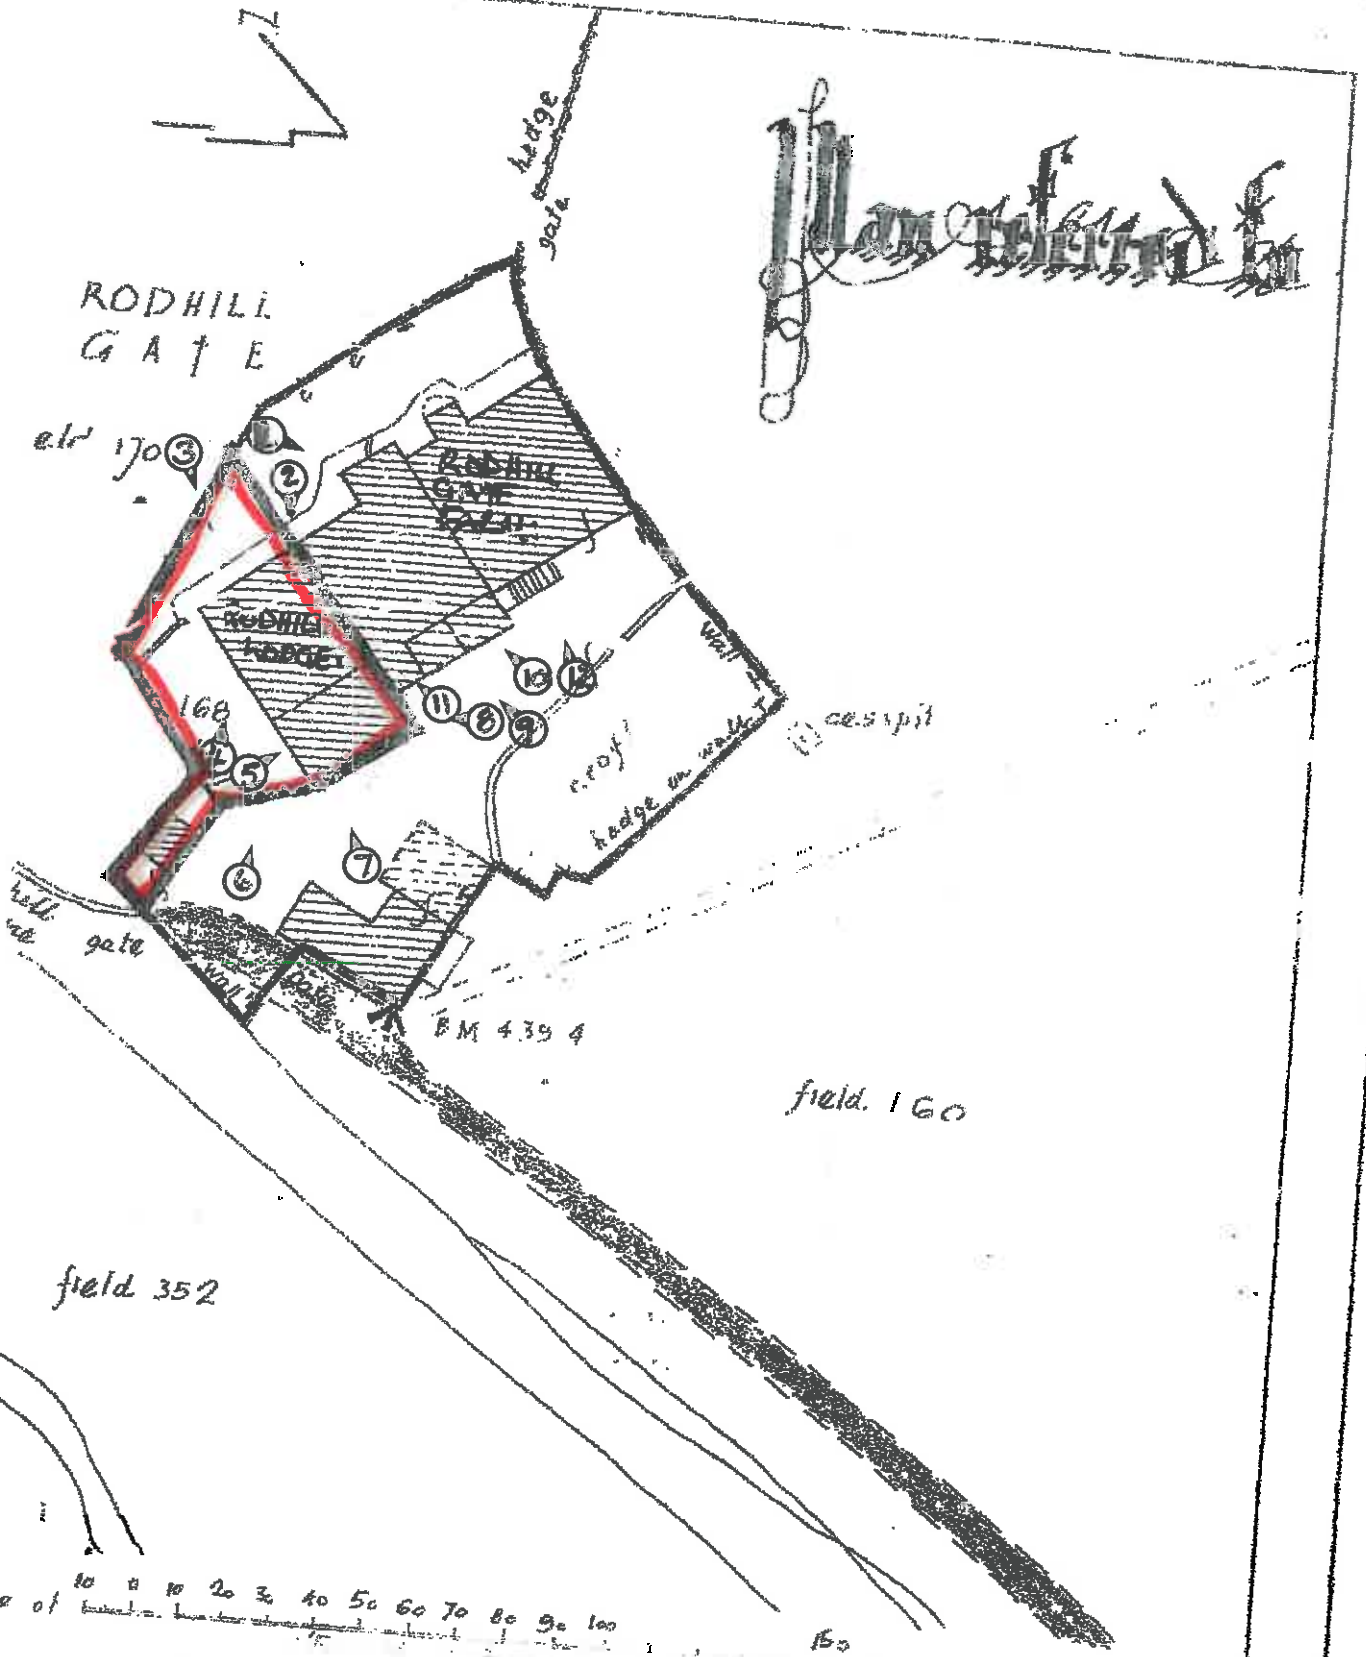

scale of 10 20 30 40 50 60 70 80 90 100

Yorks W.P. Sheet CLXV 16 (1/2500)

PHOTO 1

Rear of
Redhill
Gate
Farm



PHOTO 2

Abutment of
Redhill hedge
To Redhill
Gate Farm on
hedge boundary



PHOTO 3

Rear of
Redhill hedge



Photo 4
Front of
Redhill
hodge



Photo 5
Existing
Garage for
proposed
Conversion



Photo 6
Front &
side of
Redhill
hodge



Photo 7
Side of
Attached
existing
garage



Photo 8
Return
elevation of
garage to
abutment
with Barn



Photo 9
Abutment of
Barn & part
of Redhill
Gate Farm



Photo 10
Side Stones
to Rockhill
Gate Farm



Photo 11
Barn Entrance
Abutting Rockhill
hedge



Photo 12
Frontage to
Rockhill Gate
Farm:

