



SIDE ELEVATION




SECTION

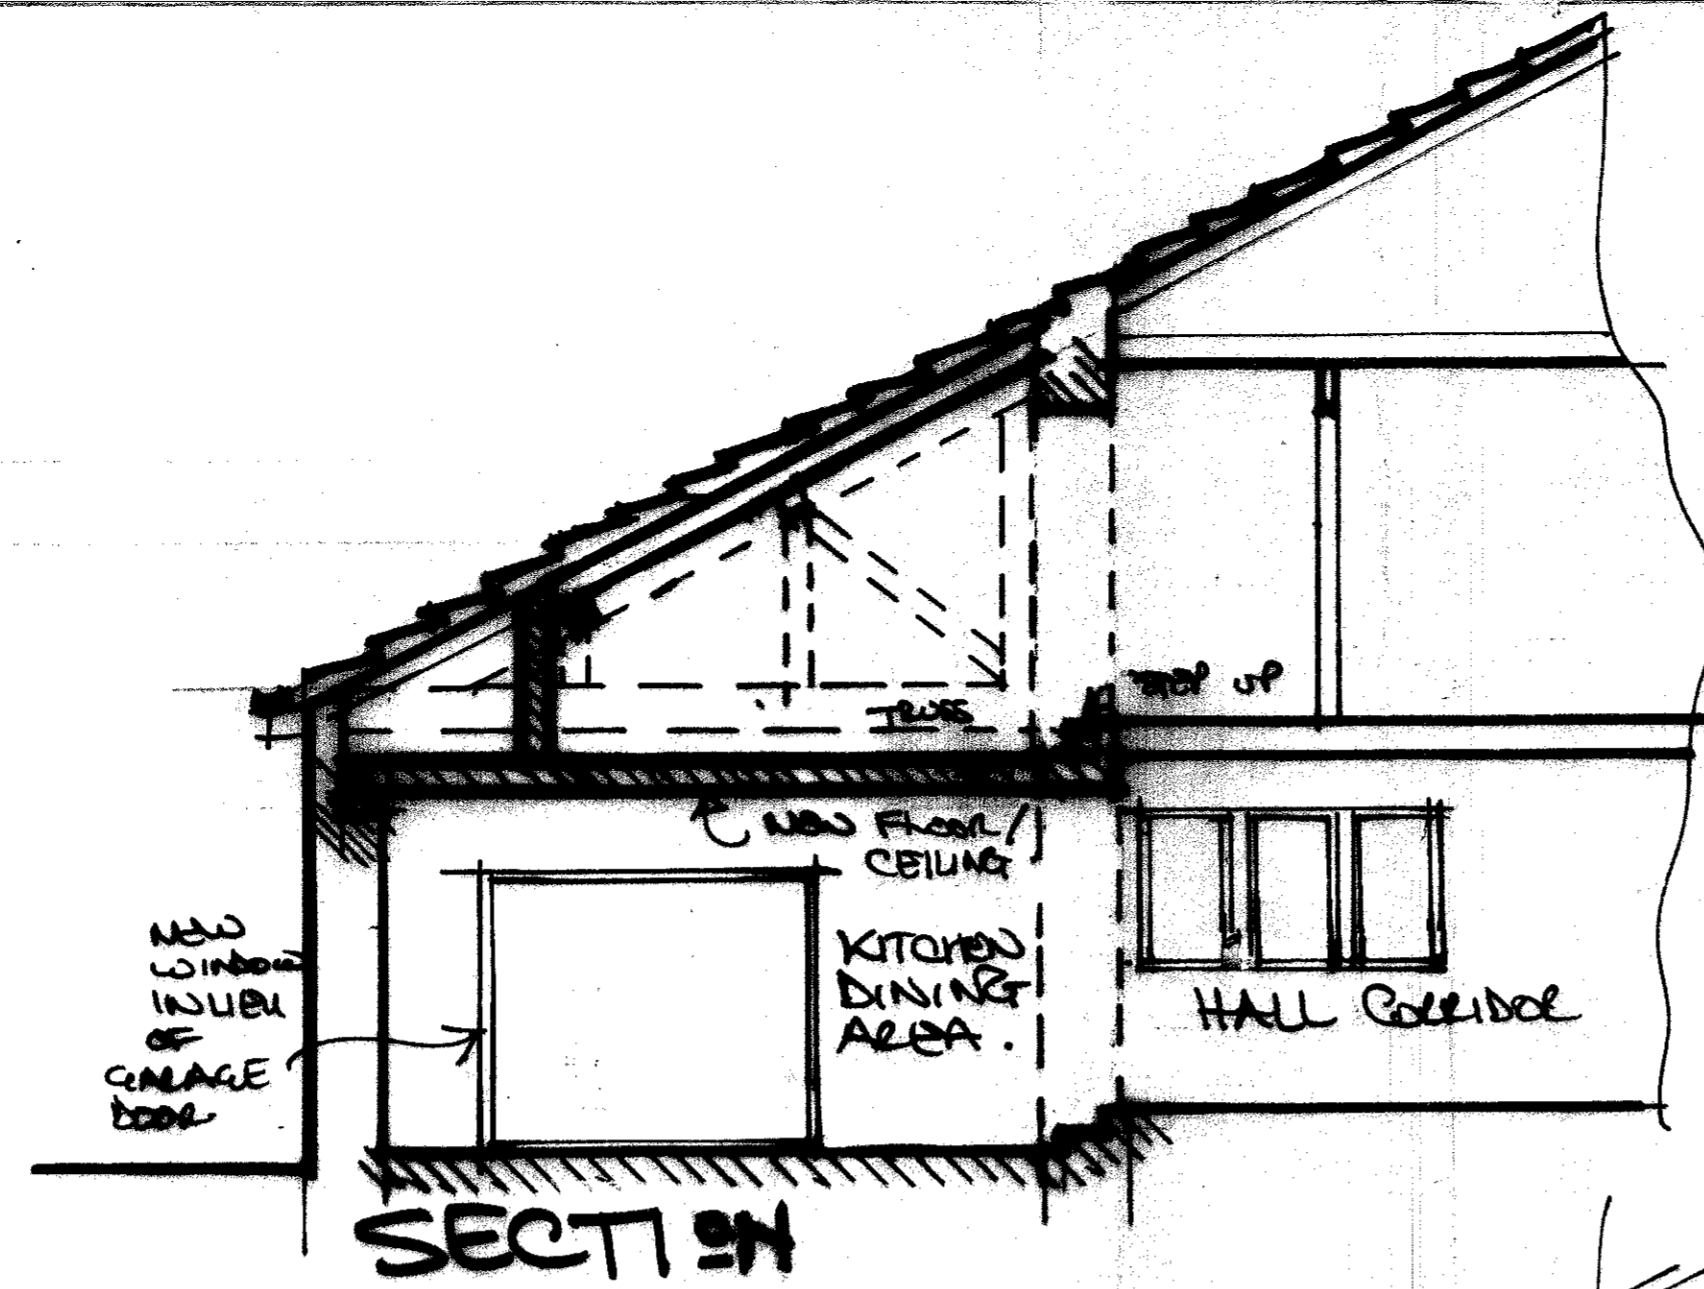

FRONT ELEVATION

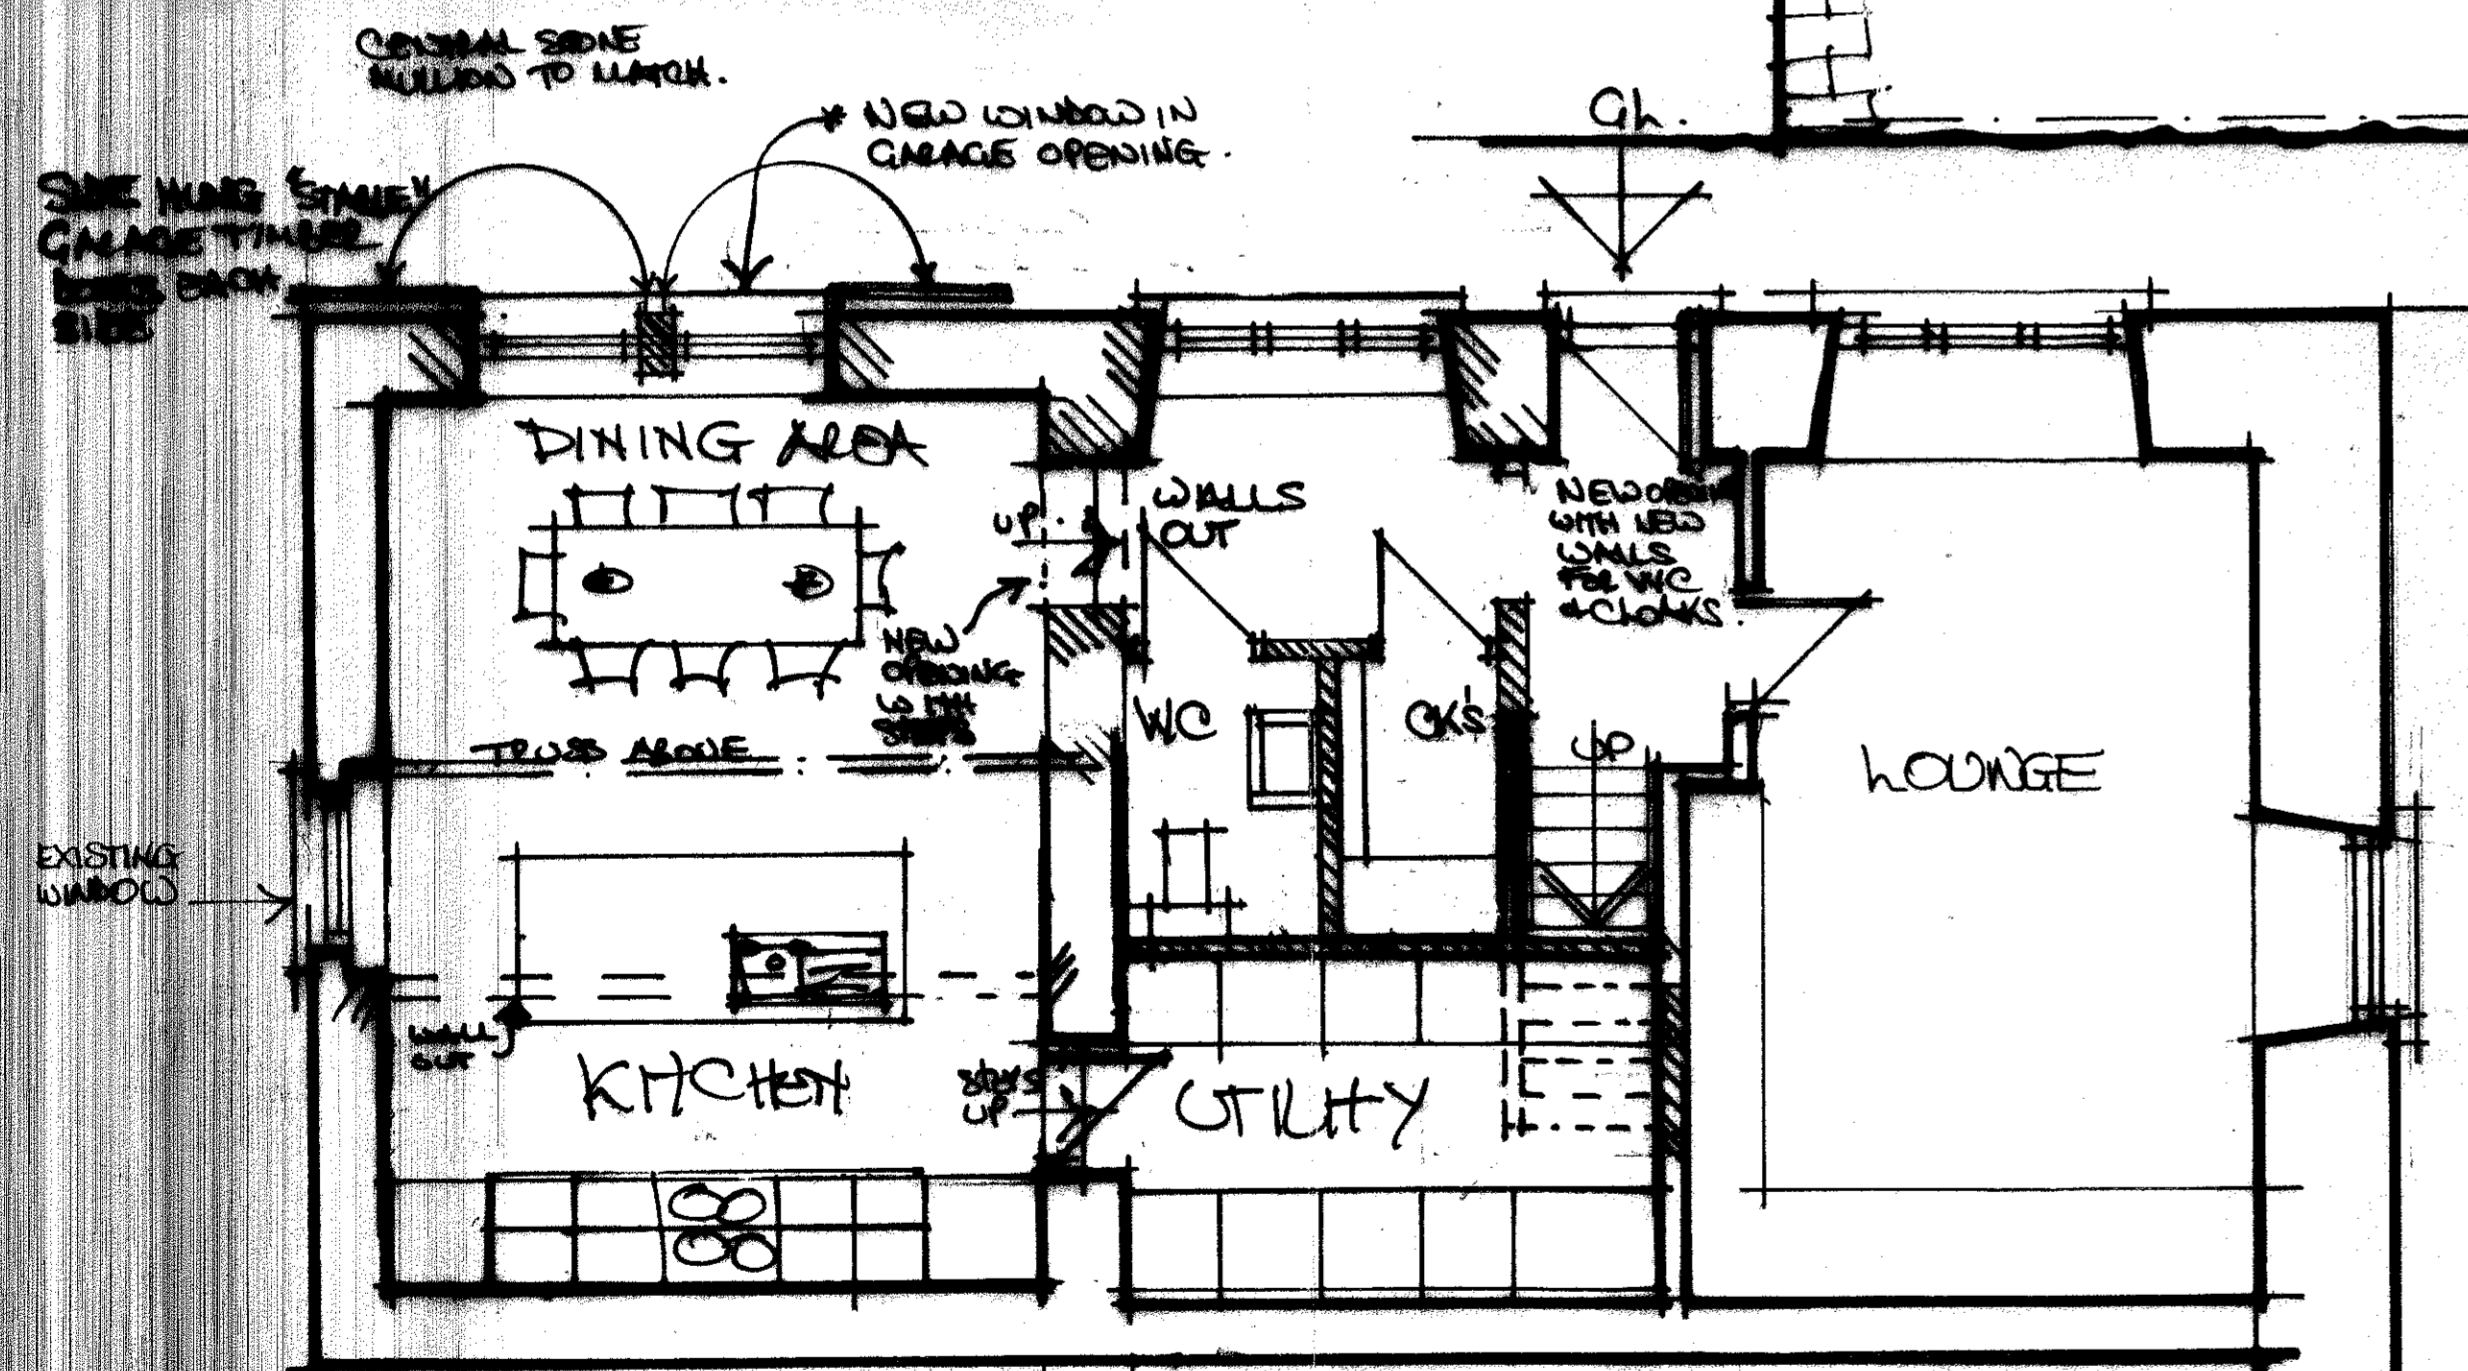

GROUND FLOOR PLAN:

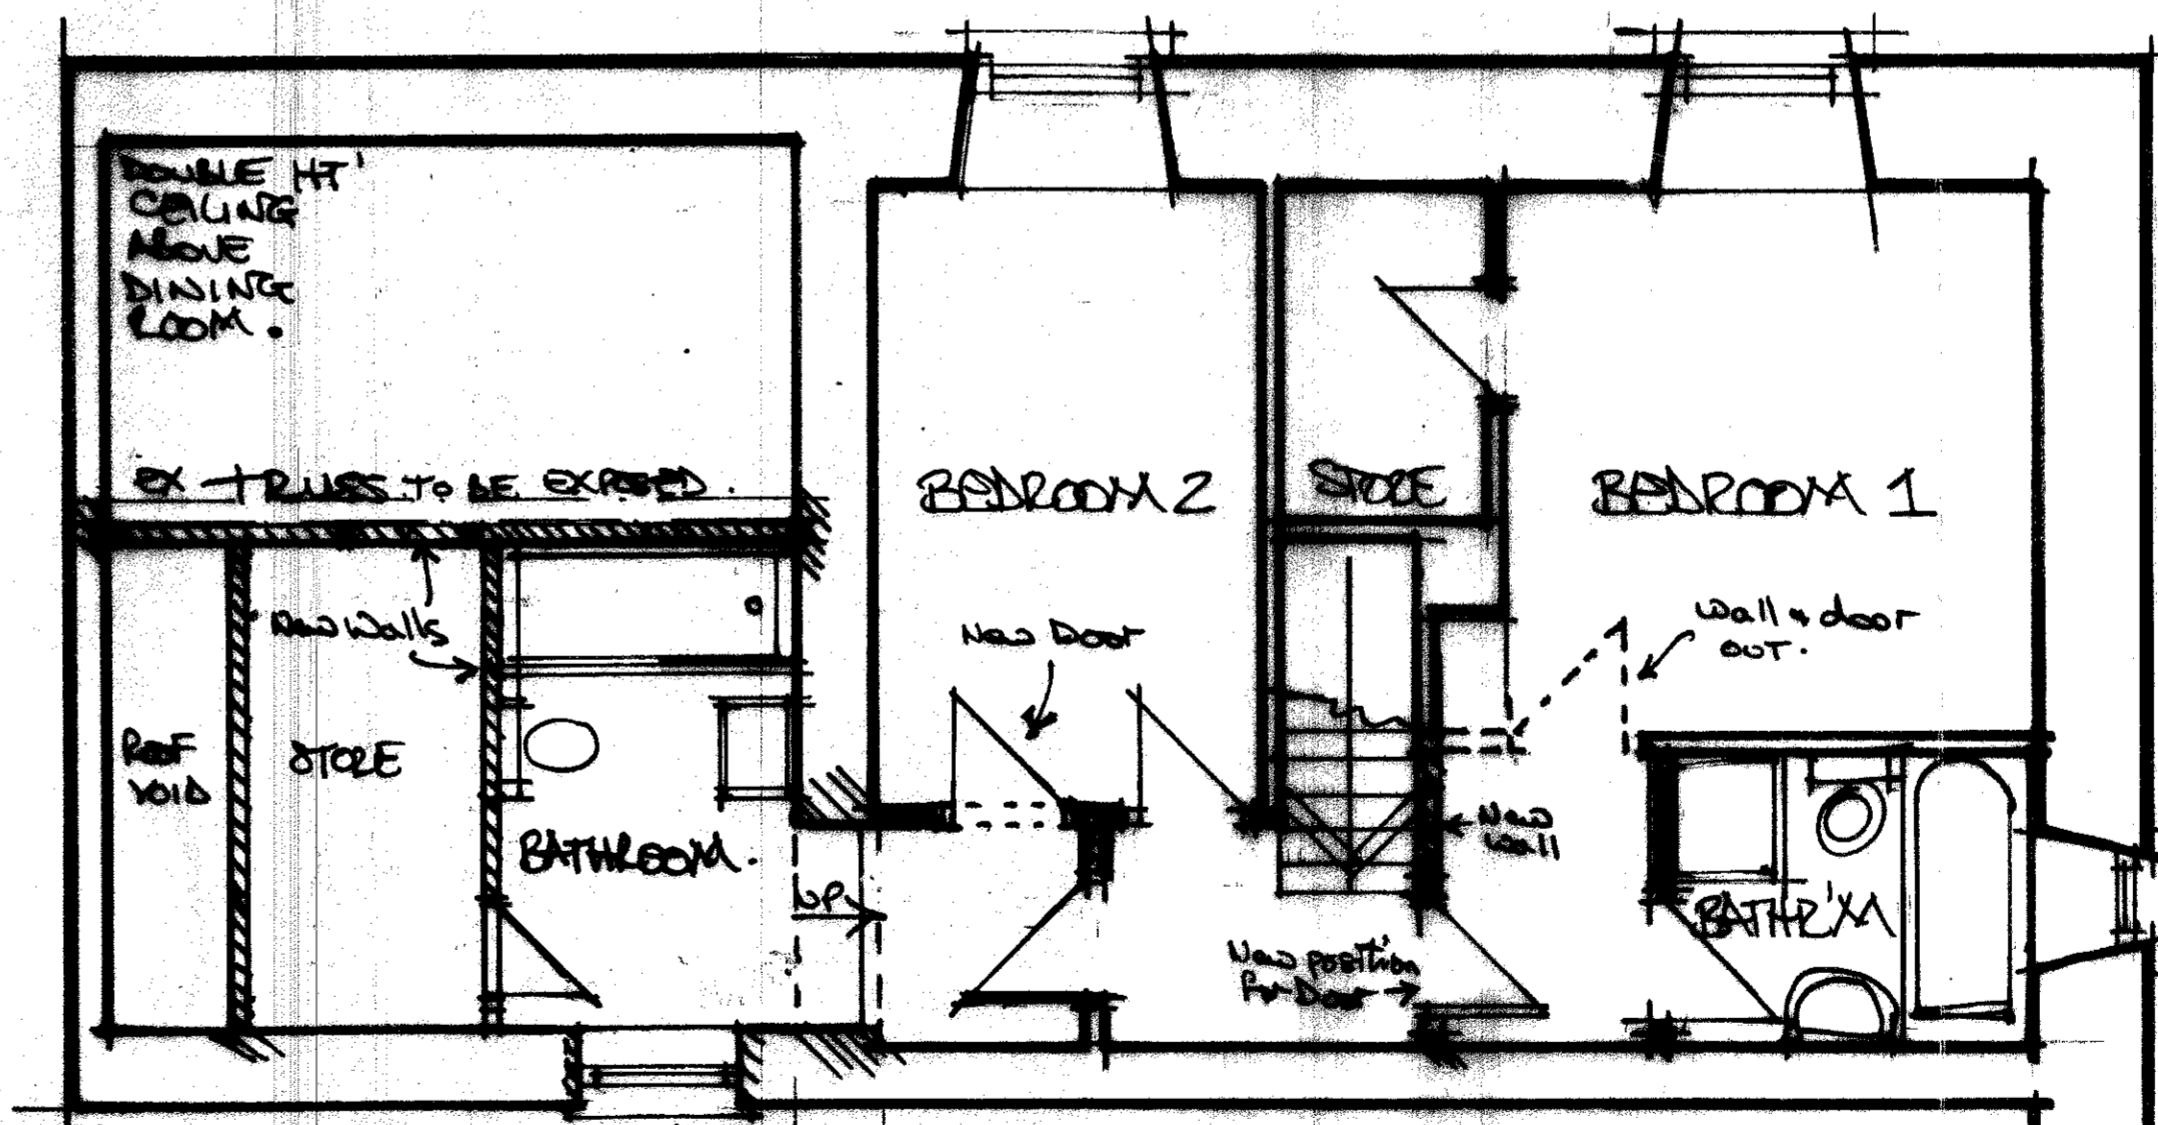

FIRST FLOOR PLAN:

REV C 31/MAY/2016 BATHROOM ADDED + BED 1 DOOR REPOSITIONED.

"REV B": ROOFWORKS OMITTED. GARAGE WINDOW ADDED + WC/CLONK ADDED.

'REV. A' 27/6/2011 WC/CKS ADDED.

	ROD HILL LODGE SOUTH OF BEDLAM
PETER DARLINGTON ARCHITECTS	PROPOSED PLANS + SECTIONS
3018/SK1 C	1:500
2011	JUN 11