


Reference Plan - NTS

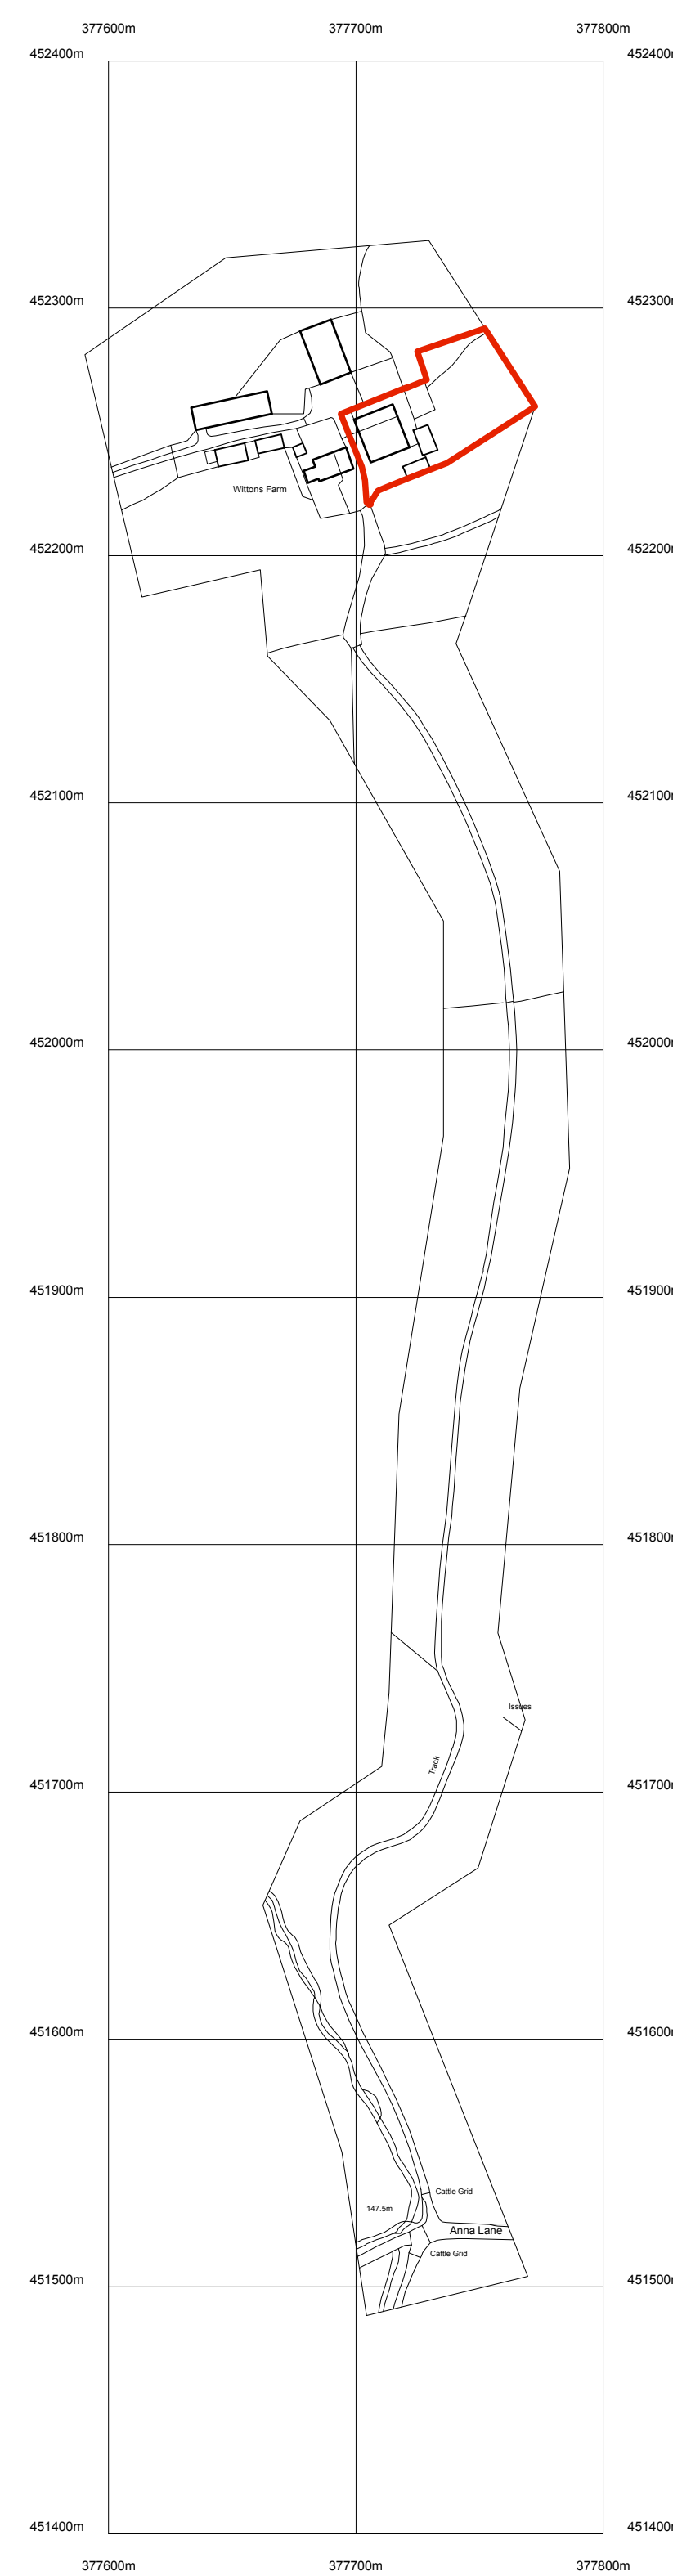

Crown Copyright. All rights reserved. Licence no. 100019680

This drawing is the property of IWA Architects. Copyright is reserved by them and the drawing is issued on condition that it is not copied either wholly or in part without the consent in writing of IWA Architects.

Dimensions should not be scaled. All dimensions to be checked on site by the contractor before commencement of the relevant part of the work



Rev	Date	Description
C	29.01.13	Red line curtilage boundary amended to suit revised position of Septic Tank and layout of proposed Ground Source Heat Pump Coil.
B	18.07.12	Red line curtilage boundary amended to include septic tank.
A	30.05.12	Red line curtilage boundary added to site location plan.

**Wittons Farm**  
Forest Beck, Bolton-by-Bowland

OS - Site Location Plan

Dwg. No.: 1822.OS.001 Rev.: C

Date: May '12 Scale: 1:2500@A2

**IWA Architects**

Waterloo Mill, Waterloo Road, Clitheroe, Lancashire, BB7 1LR.

t: +44 (0) 1200 423487  
f: +44 (0) 1200 458278  
e: admin@iwaarchitects.co.uk  
w: www.iwaarchitects.co.uk