




Plot 1

Plot 2

Sectional Elevation A - A

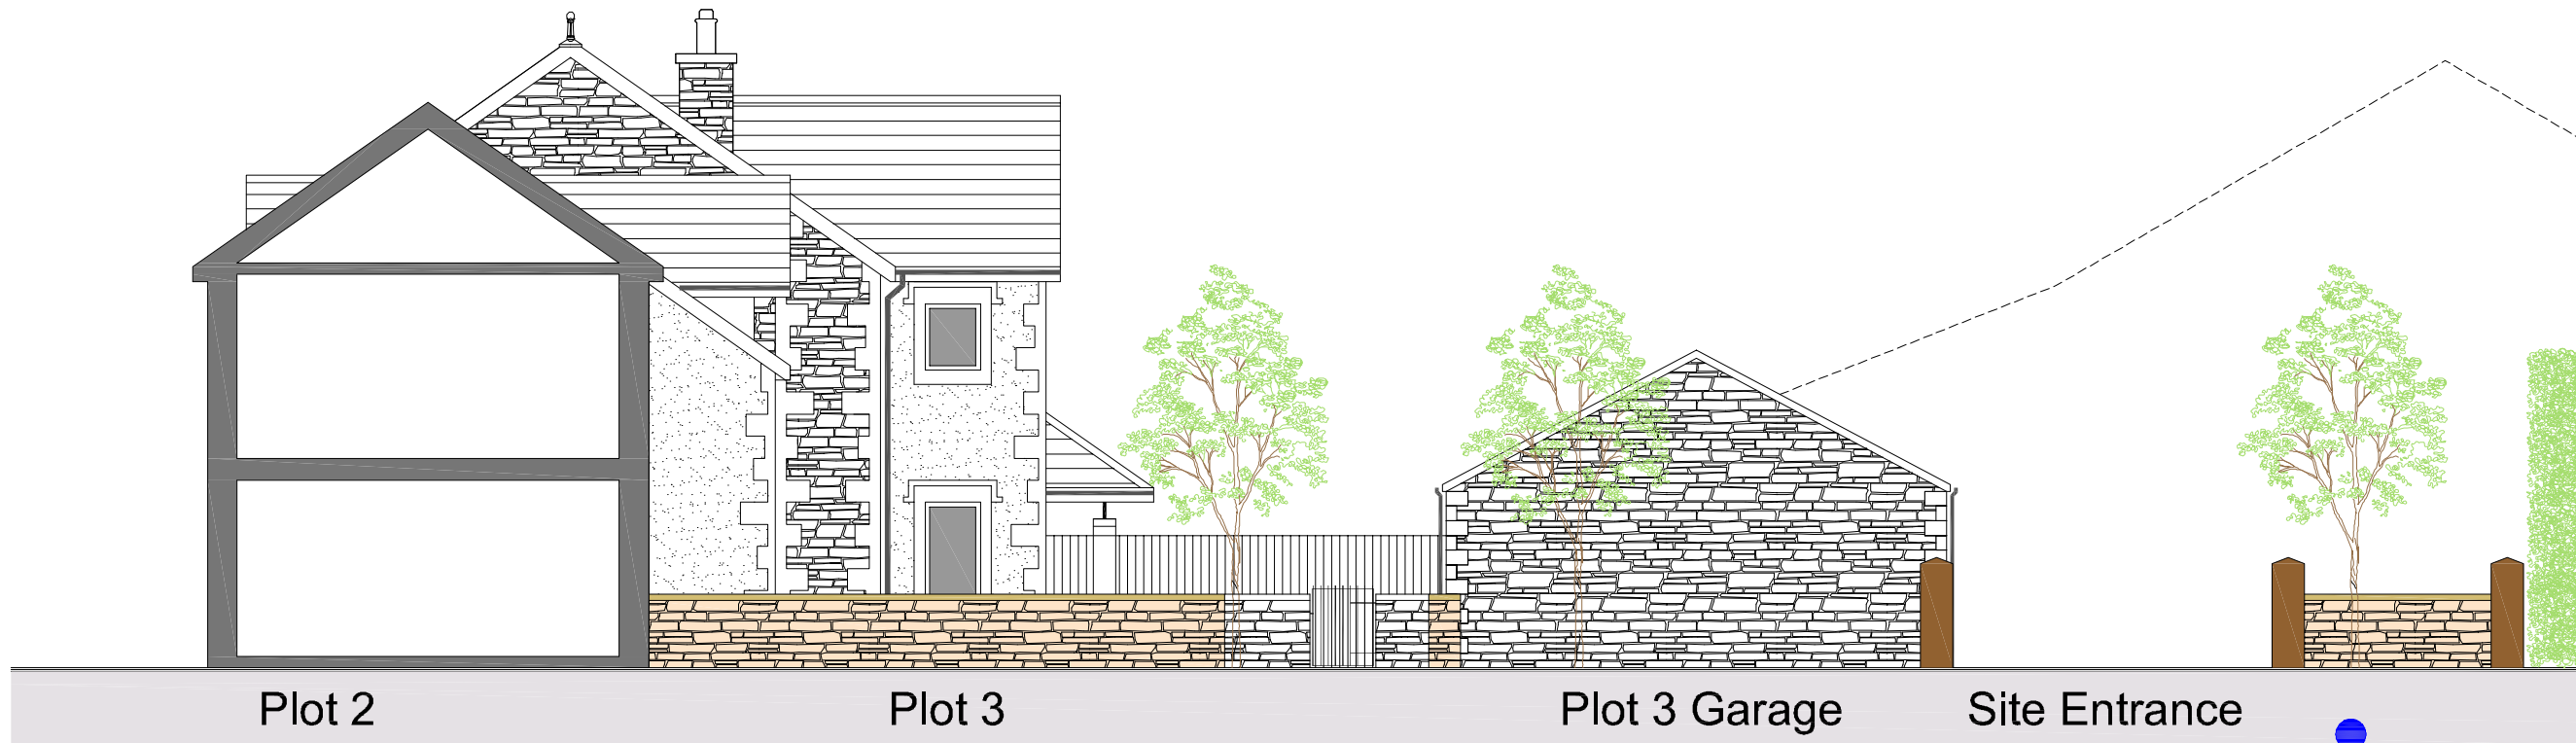

Plot 2

Plot 3

Plot 3 Garage

Site Entrance

Sectional Elevation B - B

Sectional Streetscenes - Sheet 1



Barn Meadow House
 Southfield Fold Farm
 Southfield
 Burnley
 Lancashire
 BB10 3RH
 Tel: 01282 601157
 Mbt: 07976 782876

Client
Mr R. Bolton

Project
 BROOKES LANE, WHALLEY

Drawing Title
**Sectional Streetscenes
 SHEET 1**

Drawing No.
 1589RBP/BLW/SS01

Revisors	Checked
A	
Drawn DGL	Approved
Scale 1:100	
Date 28th Feb 2018	
E-mail: daren.dgla@gmail.com	A3