


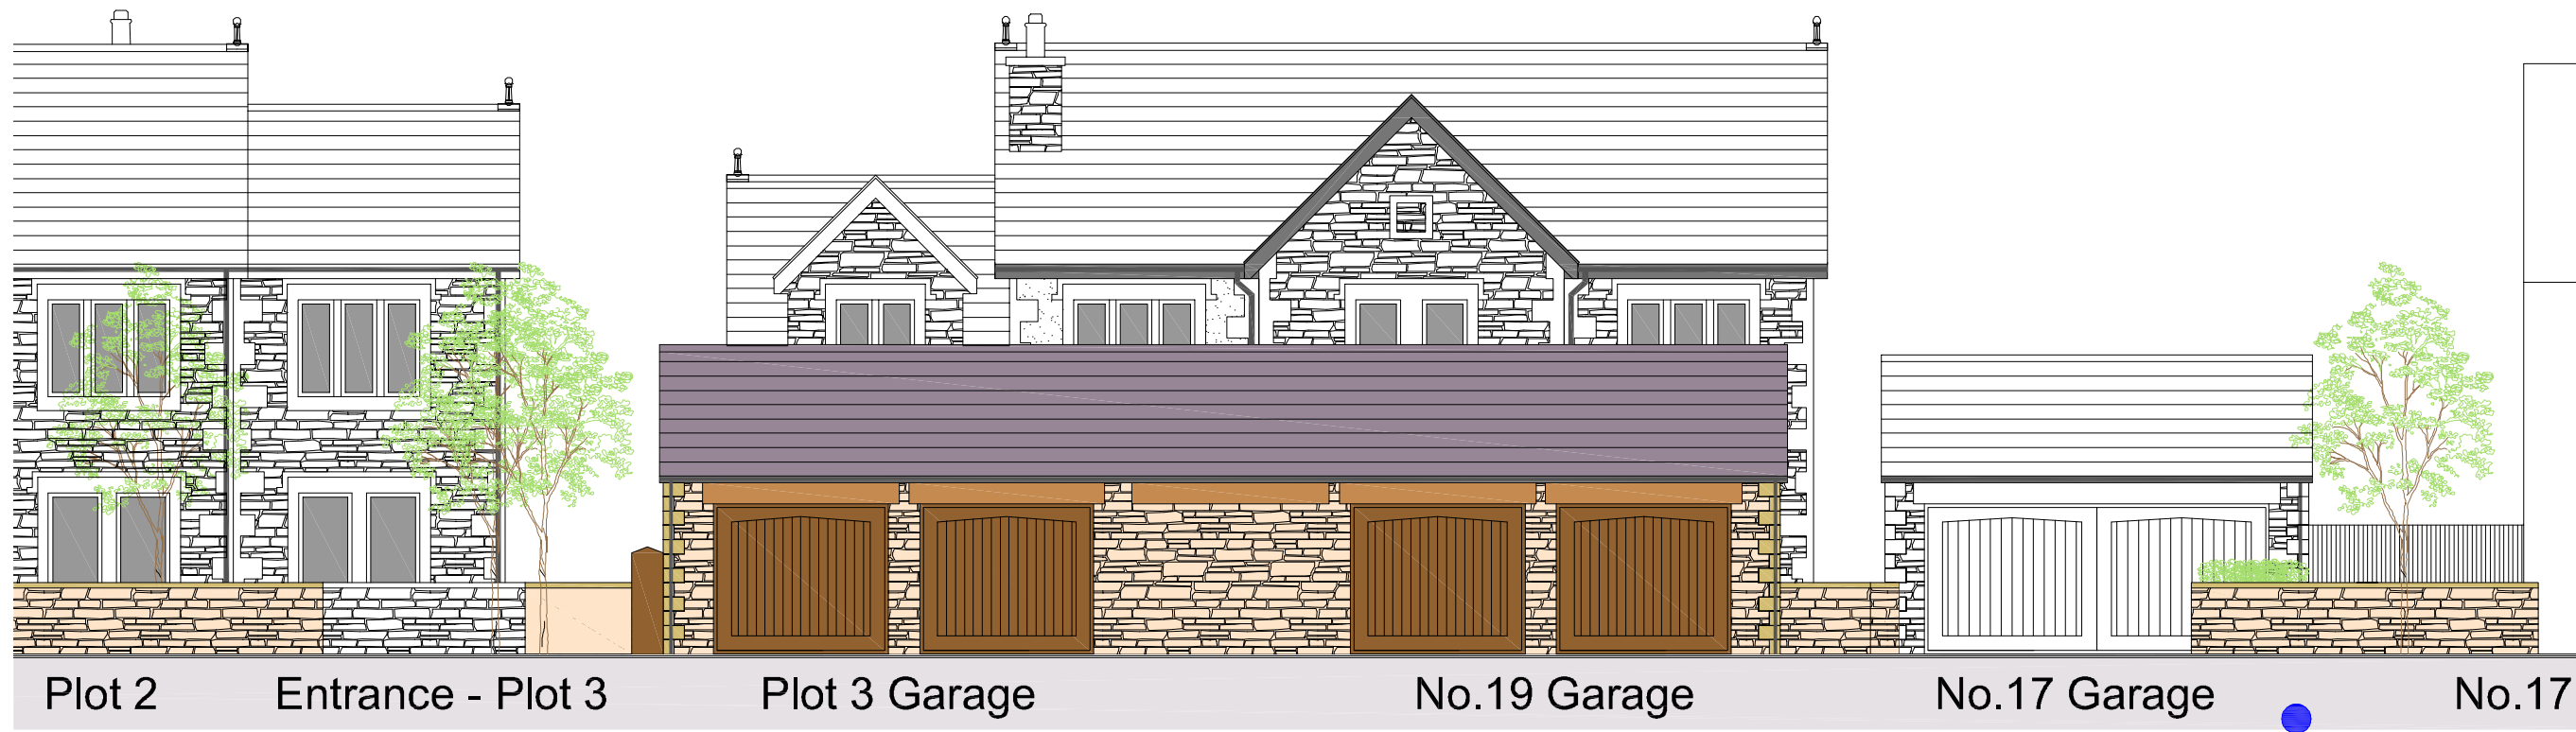

Sectional Elevation C-C



Sectional Elevation C-C

Sectional Streetscenes - Sheet 2



Barn Meadow House
 Southfield Fold Farm
 Southfield
 Burnley
 Lancashire
 BB10 3RH
 Tel: 01282 601157
 Mbt: 07976 782876

Client	Mr R. Bolton		
Project	BROOKES LANE, WHALLEY		
Drawing Title	Sectional Streetscenes SHEET 2		
Drawing No.	1589RBP/BLW/SS02		

Revisions	Checked
A	
Drawn DGL	Approved
Scale 1:100	
Date 26th Feb 2018	
E-mail: daren.dgla@gmail.com	A3