



Indicative Cross Section A

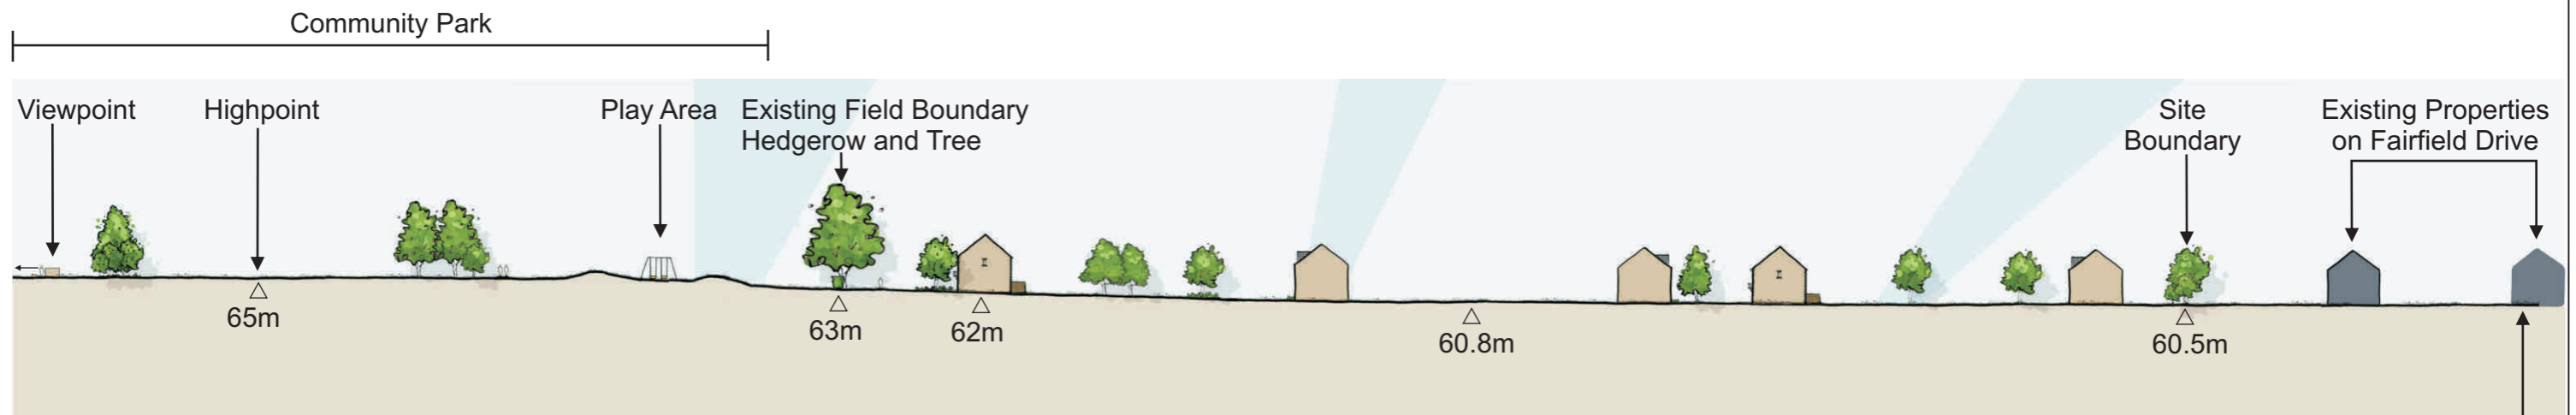

Indicative Cross Section B

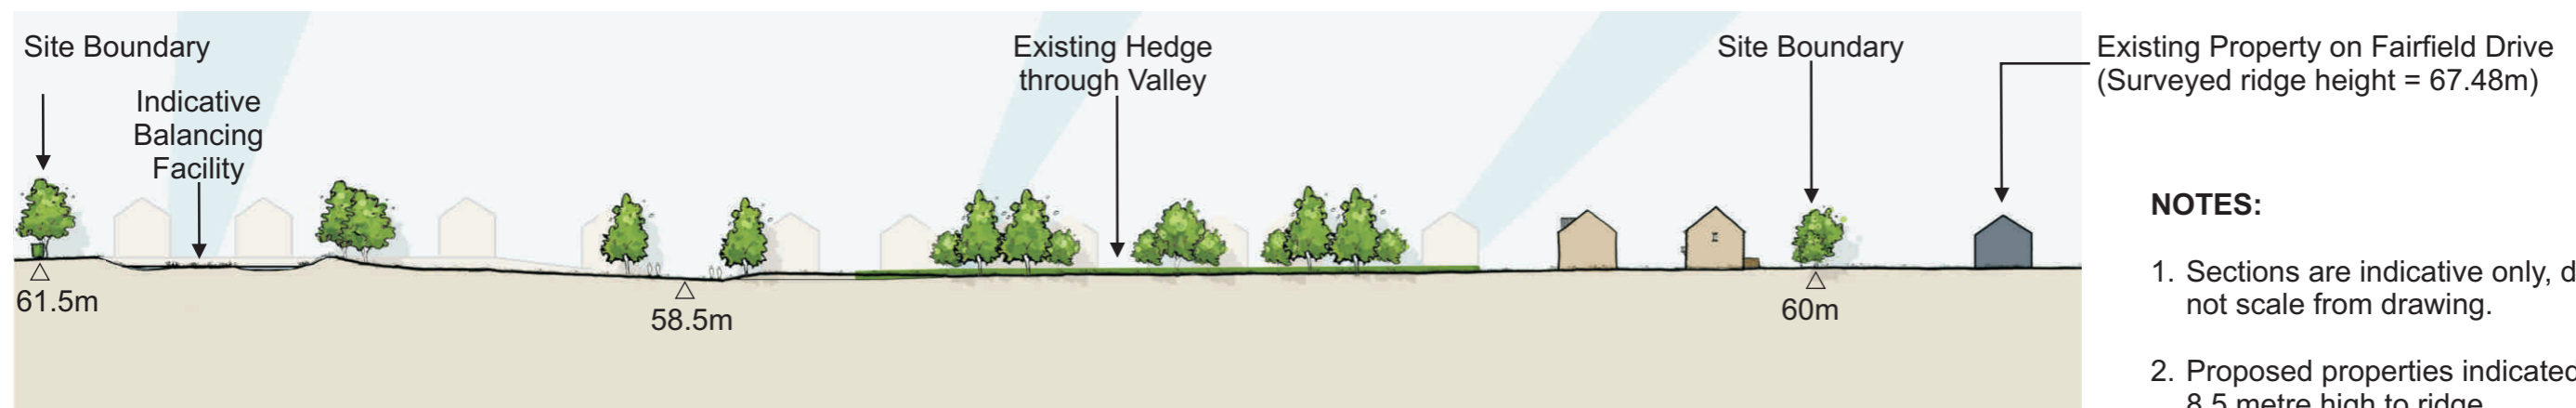

Indicative Cross Section C

NOTES:

1. Sections are indicative only, do not scale from drawing.
2. Proposed properties indicated at 8.5 metre high to ridge.

J:\4370\Corel\4370-P-04 Indicative Cross sections A-C.cdr