




SIDE ELEVATION

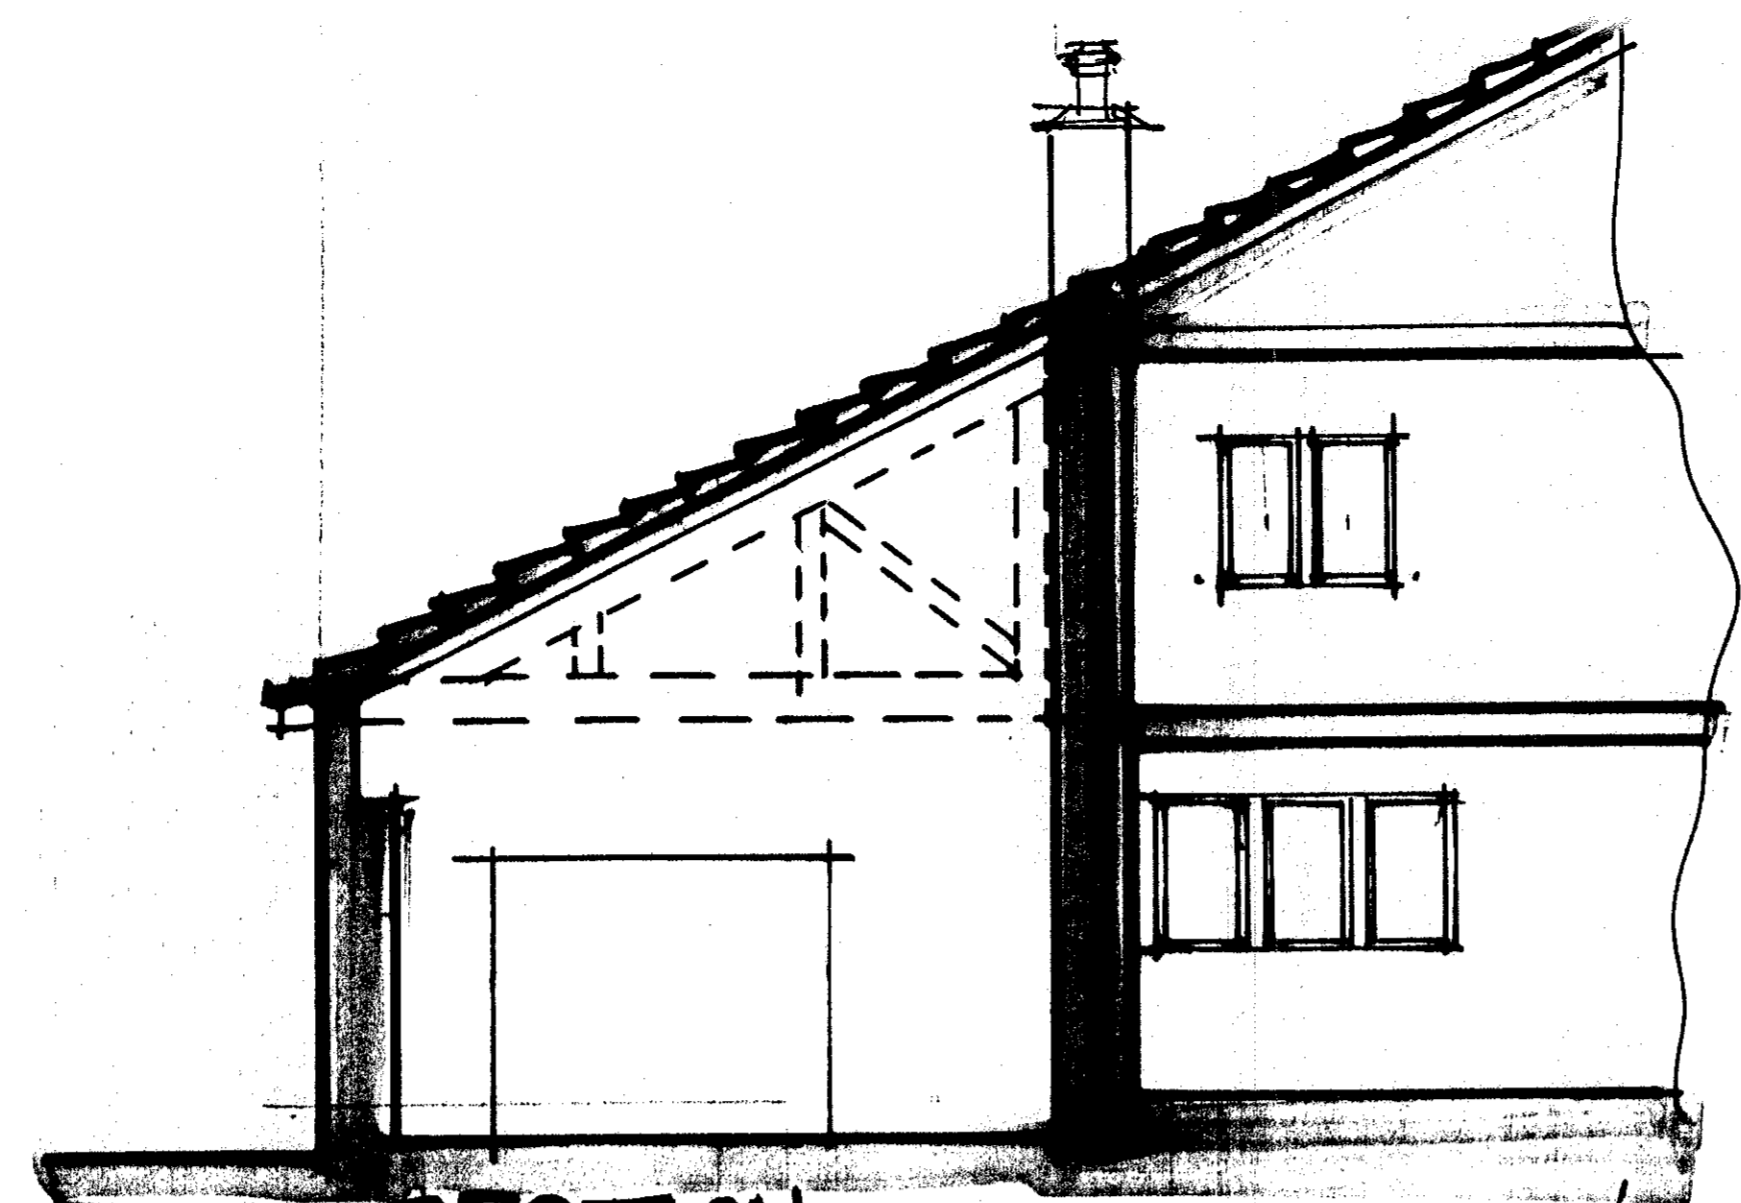


SECTION

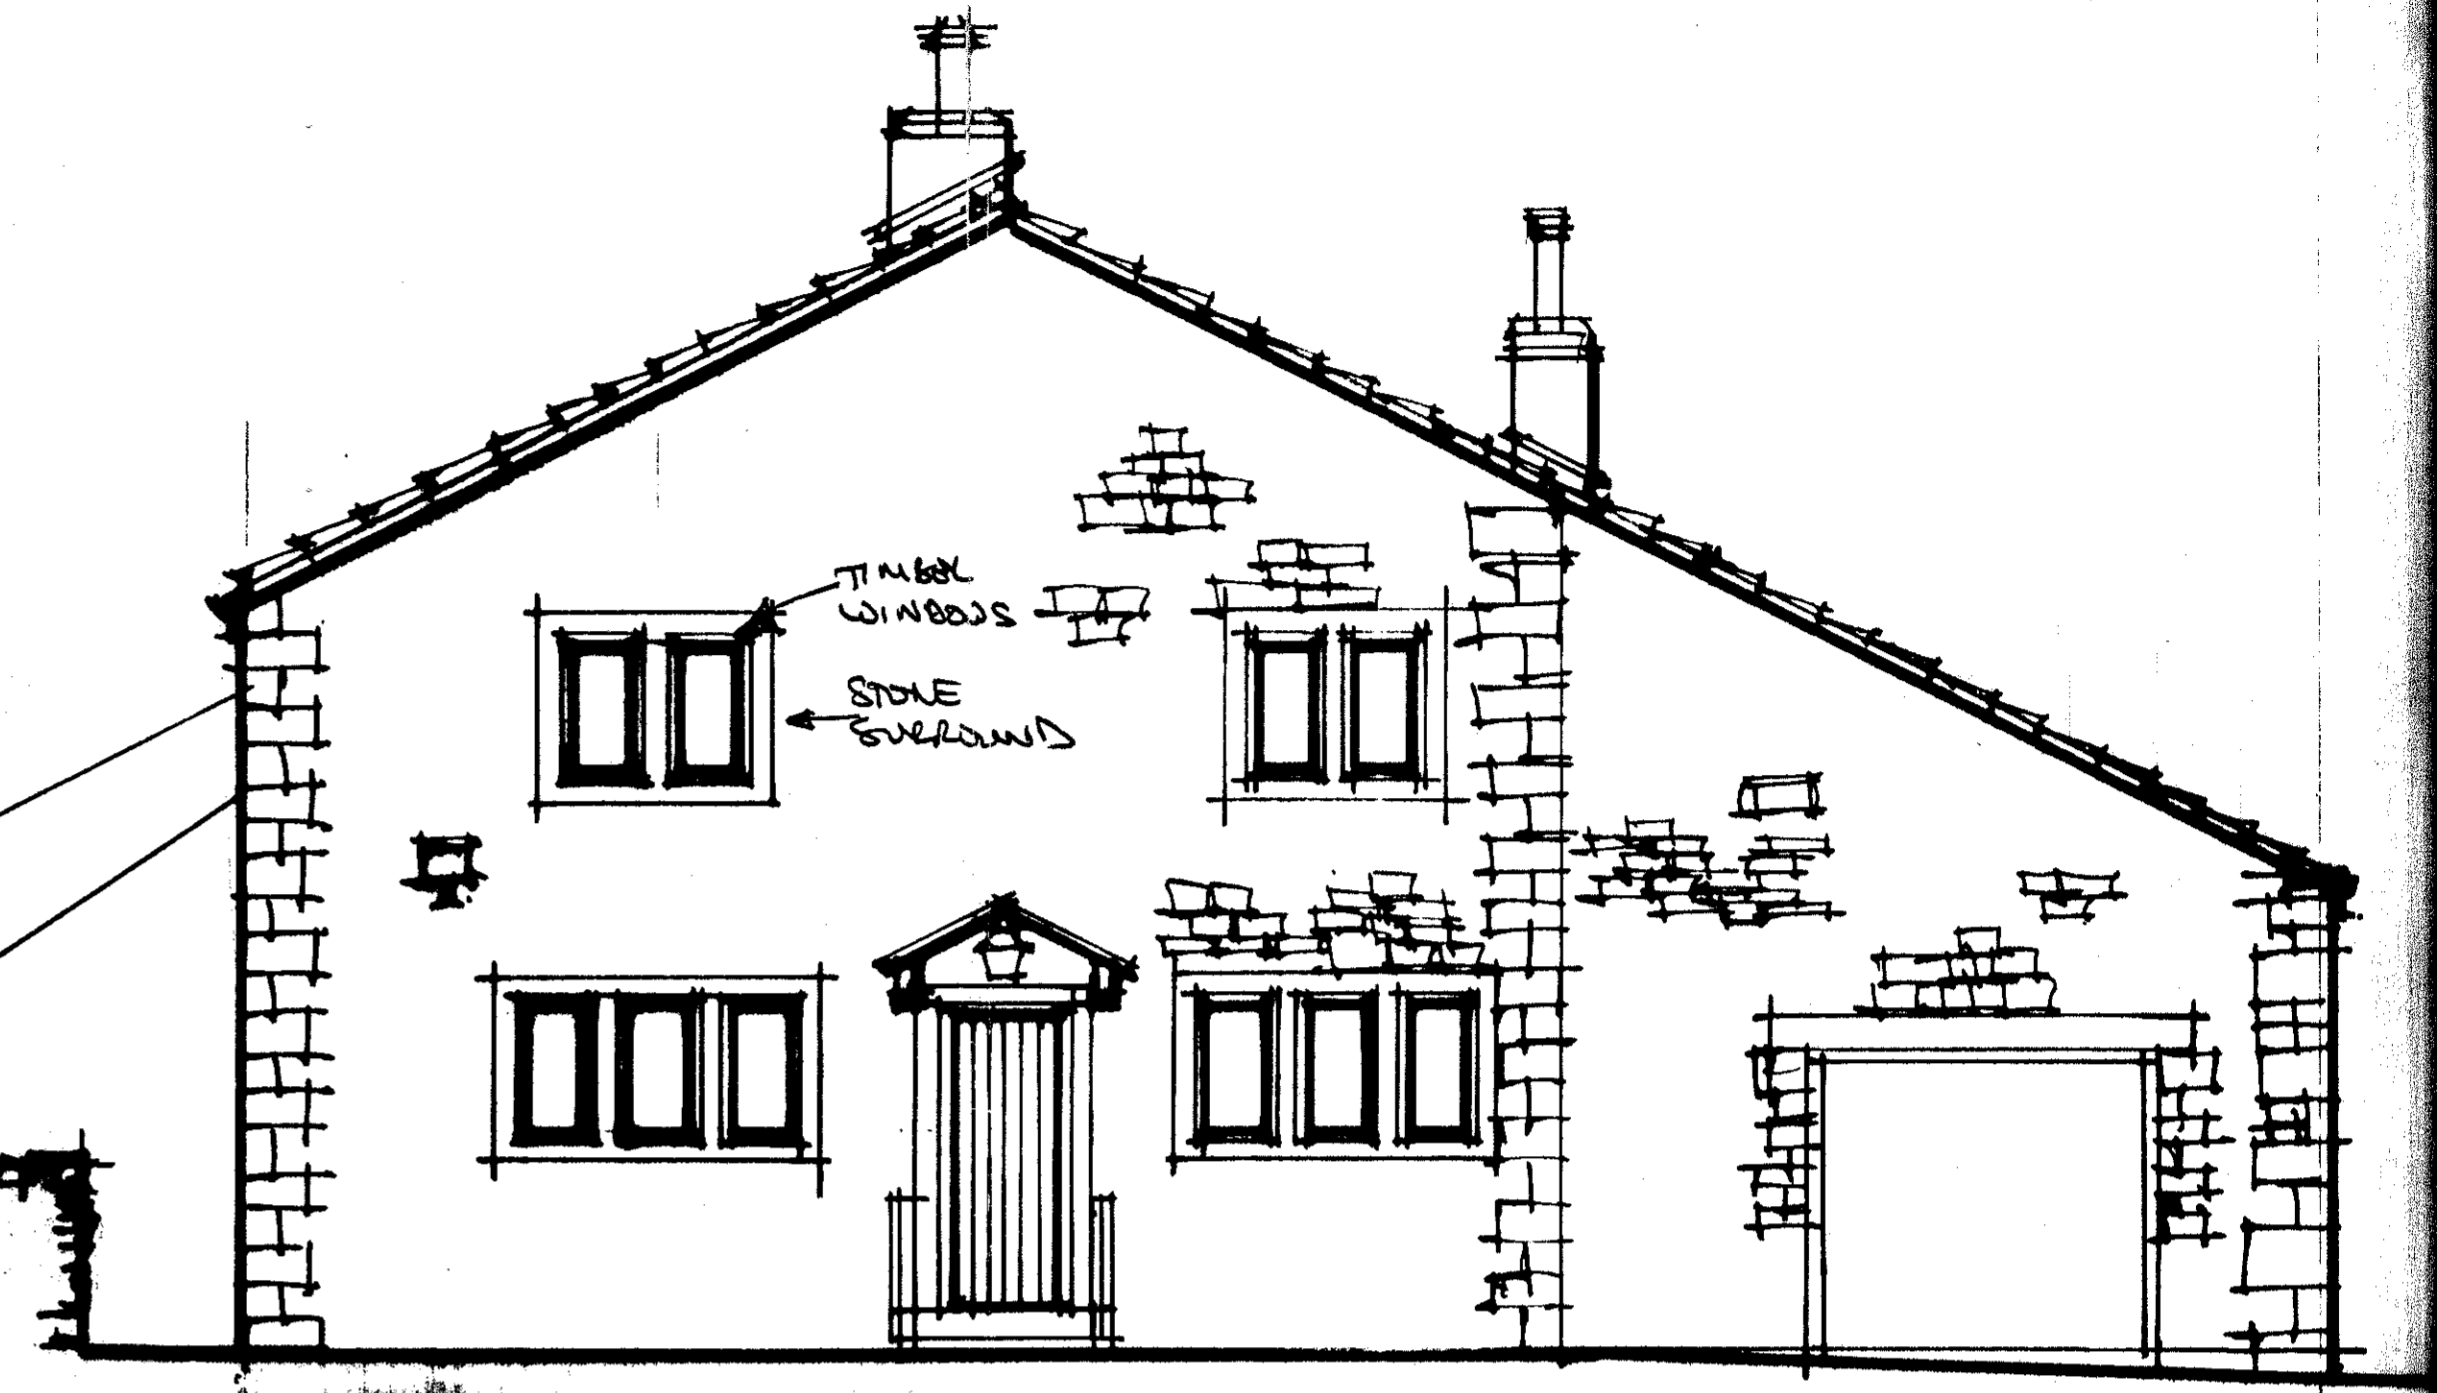

FRONT ELEVATION:

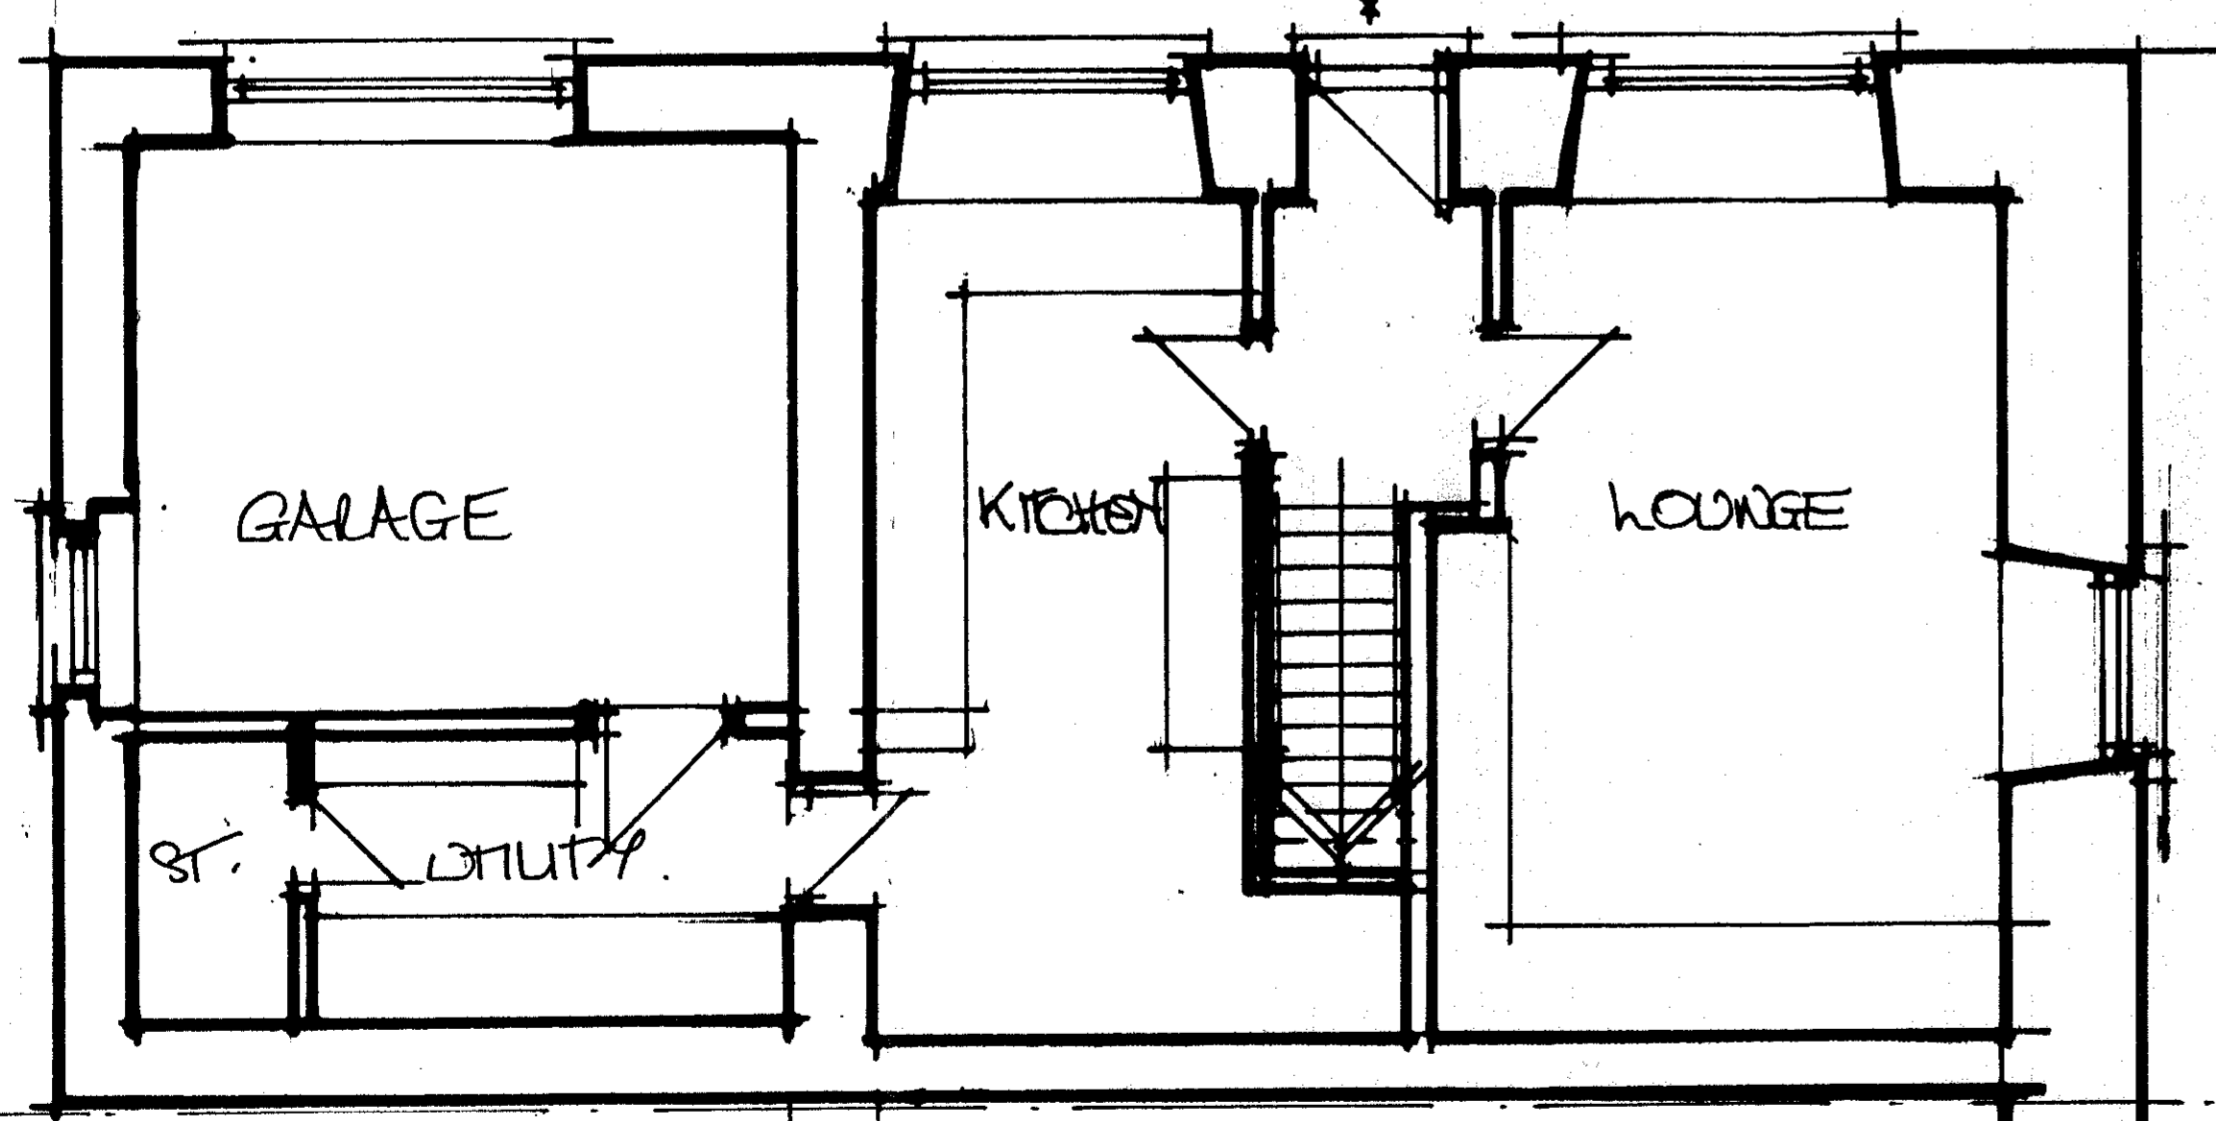

GROUND FLOOR PLAN:

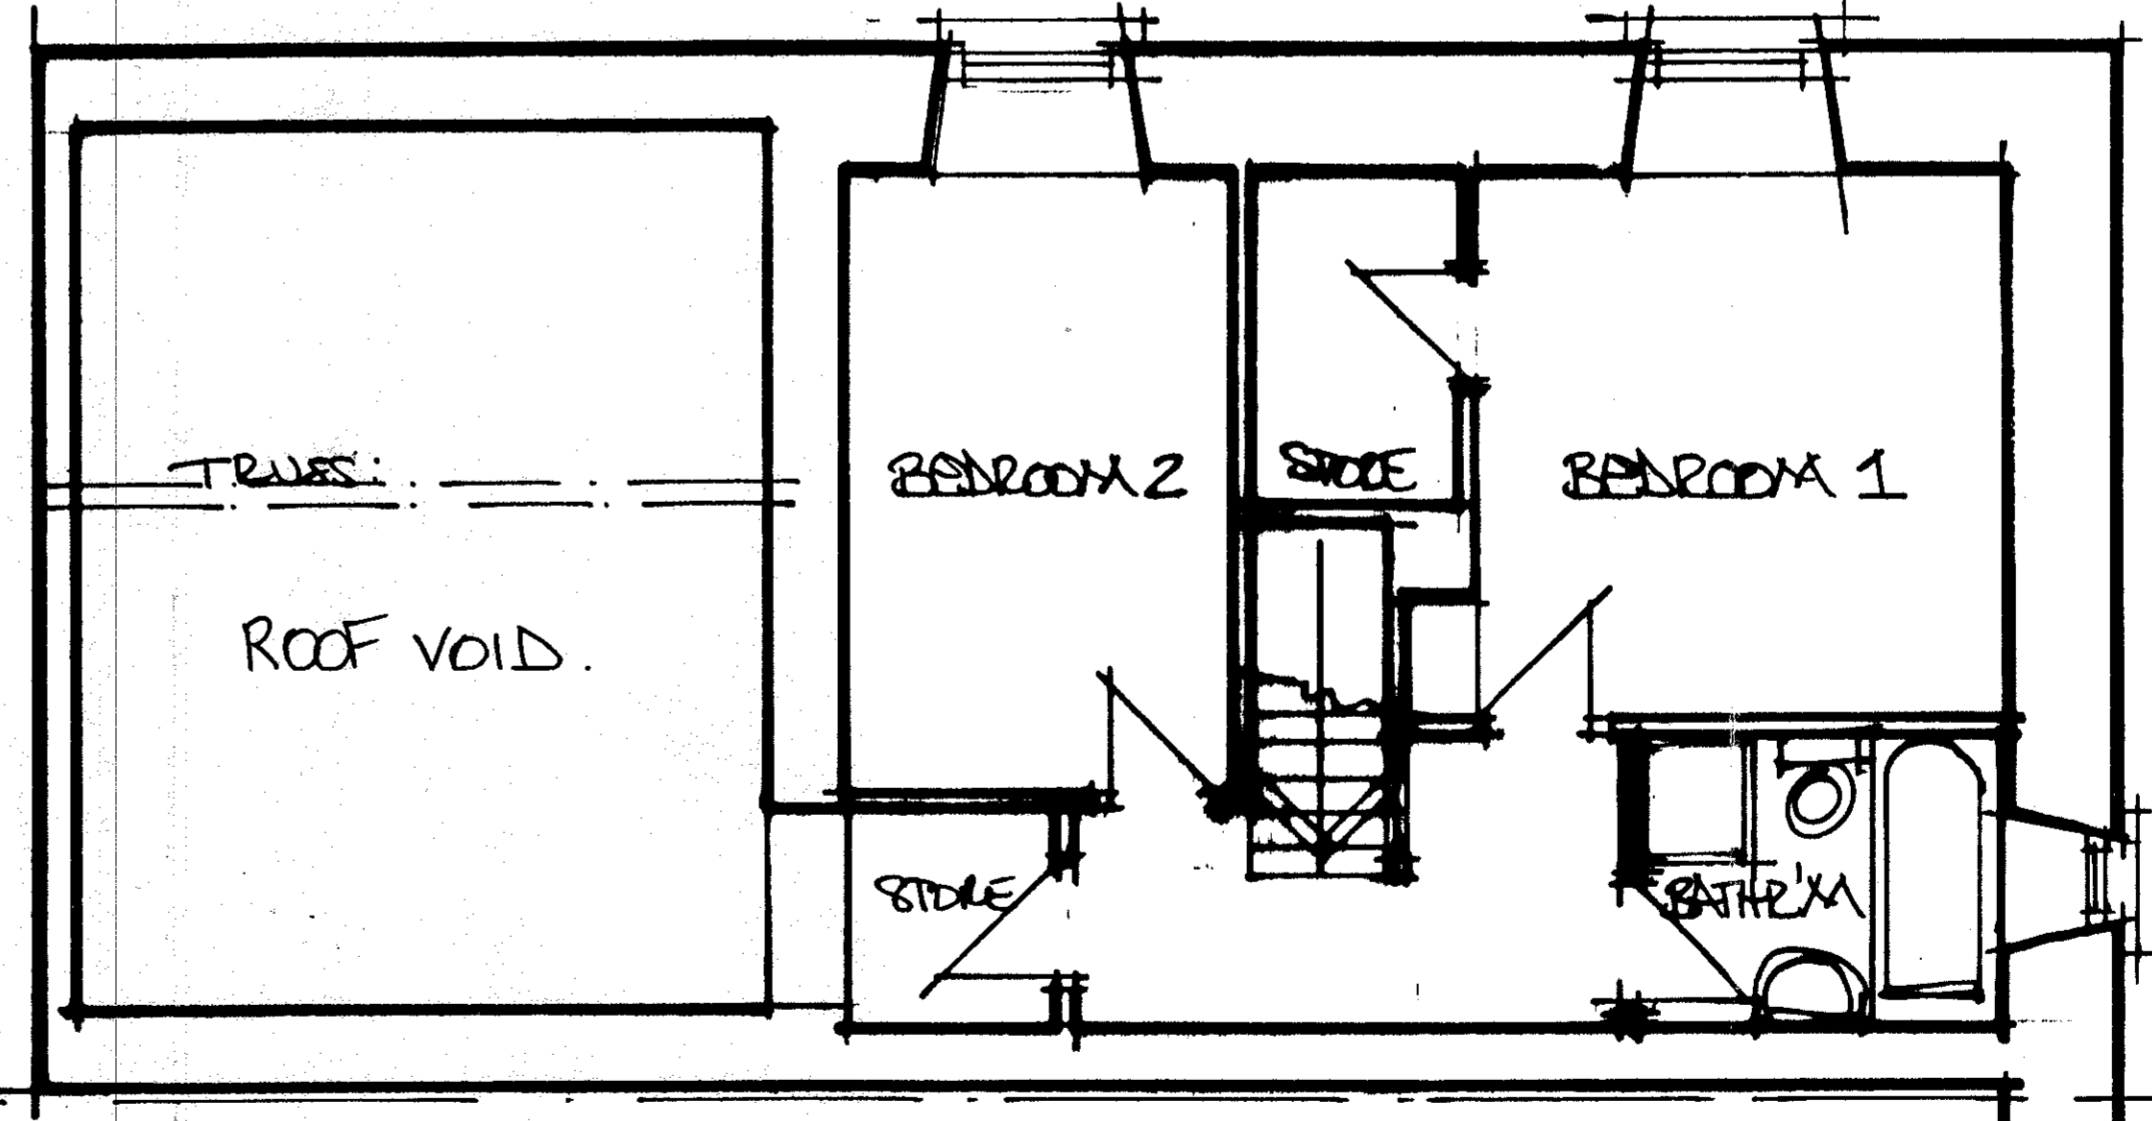

FIRST FLOOR PLAN:

'EXISTING':

		RODMILL LODGE BOLTON & BOULDER
PETER DARLINGTON ARCHITECTS INTERIOR DESIGNERS		EXISTING & NEW
